


7GA  
 啓德郵輪碼頭發展的郵輪碼頭大樓及附屬設施  
 CRUISE TERMINAL BUILDING AND ANCILLARY FACILITIES  
 FOR THE KAI TAK CRUISE TERMINAL DEVELOPMENT

drawn by 繪圖	K.H. CHAN	date 日期	03/10
approved 覆核	JACKSON WAI	date 日期	03/10


drawing no. 編號	AB/6942/XA1	scale 比例	1 : 7 500
----------------	-------------	----------	-----------

office 辦事處  
 工程策劃管理處  
 PROJECT MANAGEMENT BRANCH




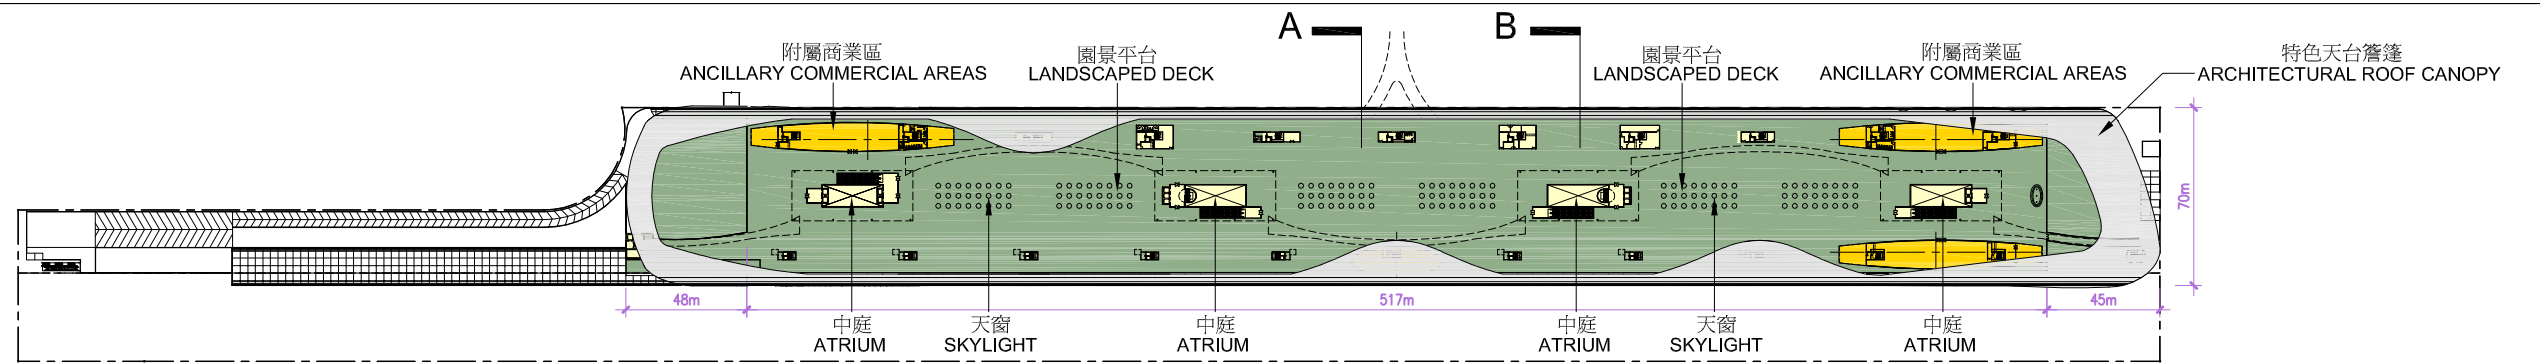


ROOF 天台

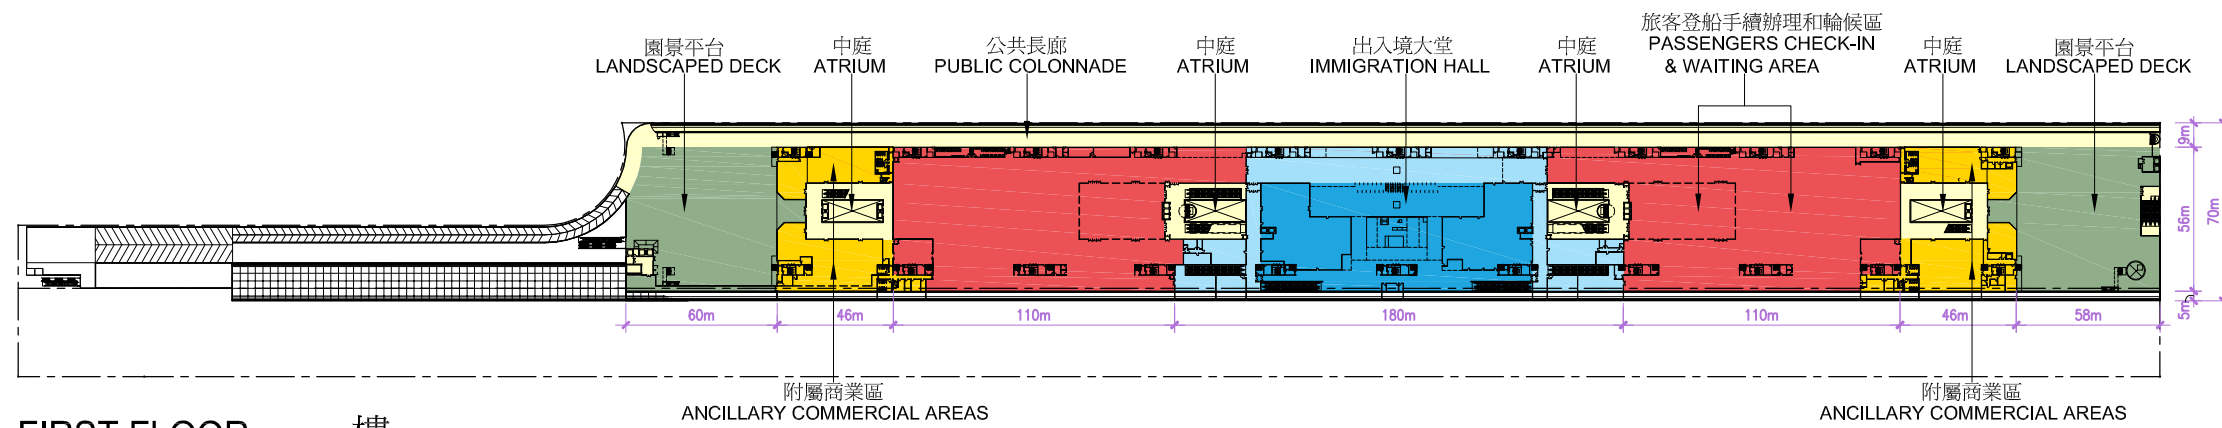

FIRST FLOOR 一樓

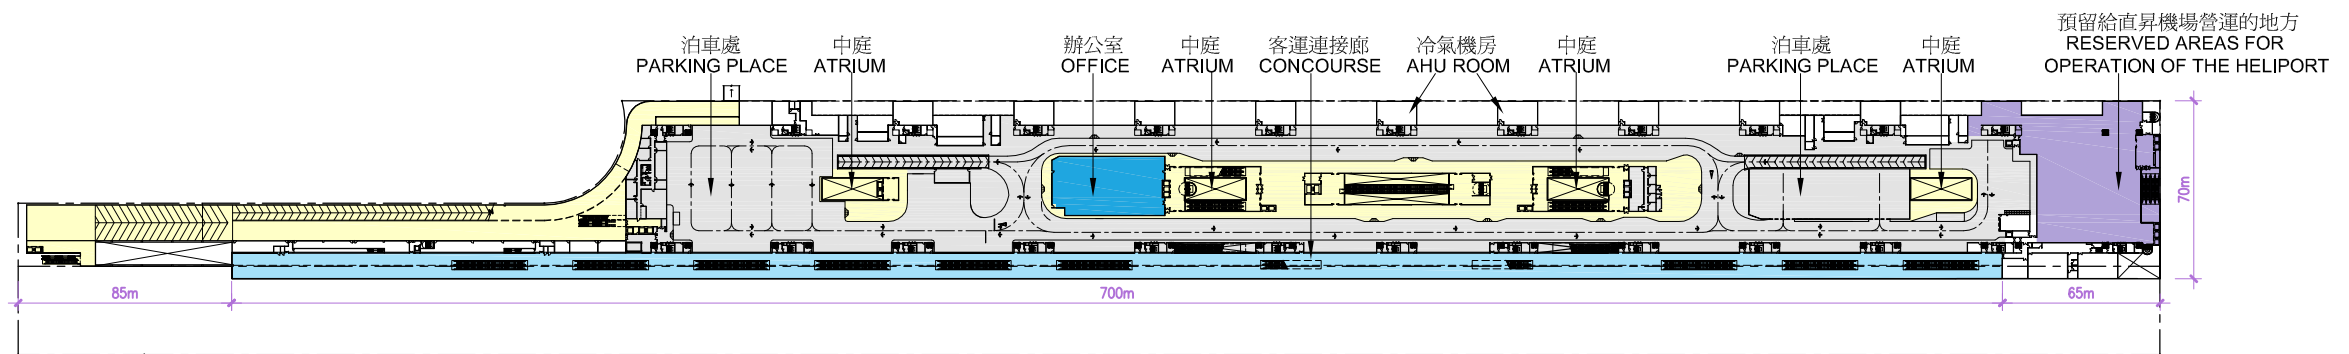

MEZZANINE FLOOR 閣樓


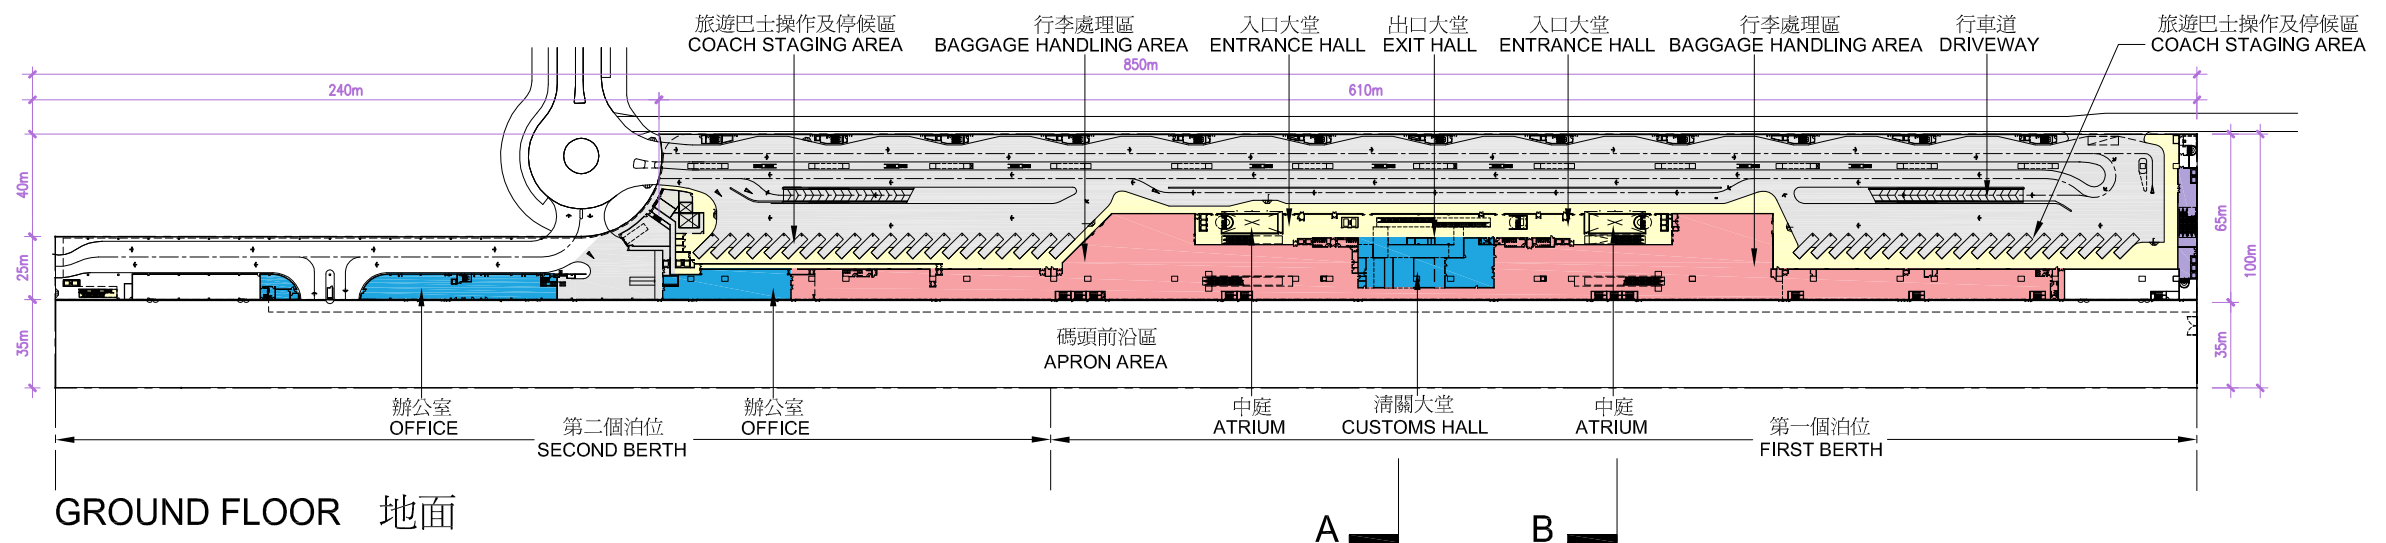


GROUND FLOOR 地面

7GA  
啟德郵輪碼頭發展的郵輪碼頭大樓及附屬設施  
CRUISE TERMINAL BUILDING AND ANCILLARY FACILITIES  
FOR THE KAI TAK CRUISE TERMINAL DEVELOPMENT

啟德郵輪碼頭大樓的各樓層平面圖  
FLOOR PLANS OF THE KAI TAK CRUISE TERMINAL BUILDING

SCALE: 比例  
1:3000

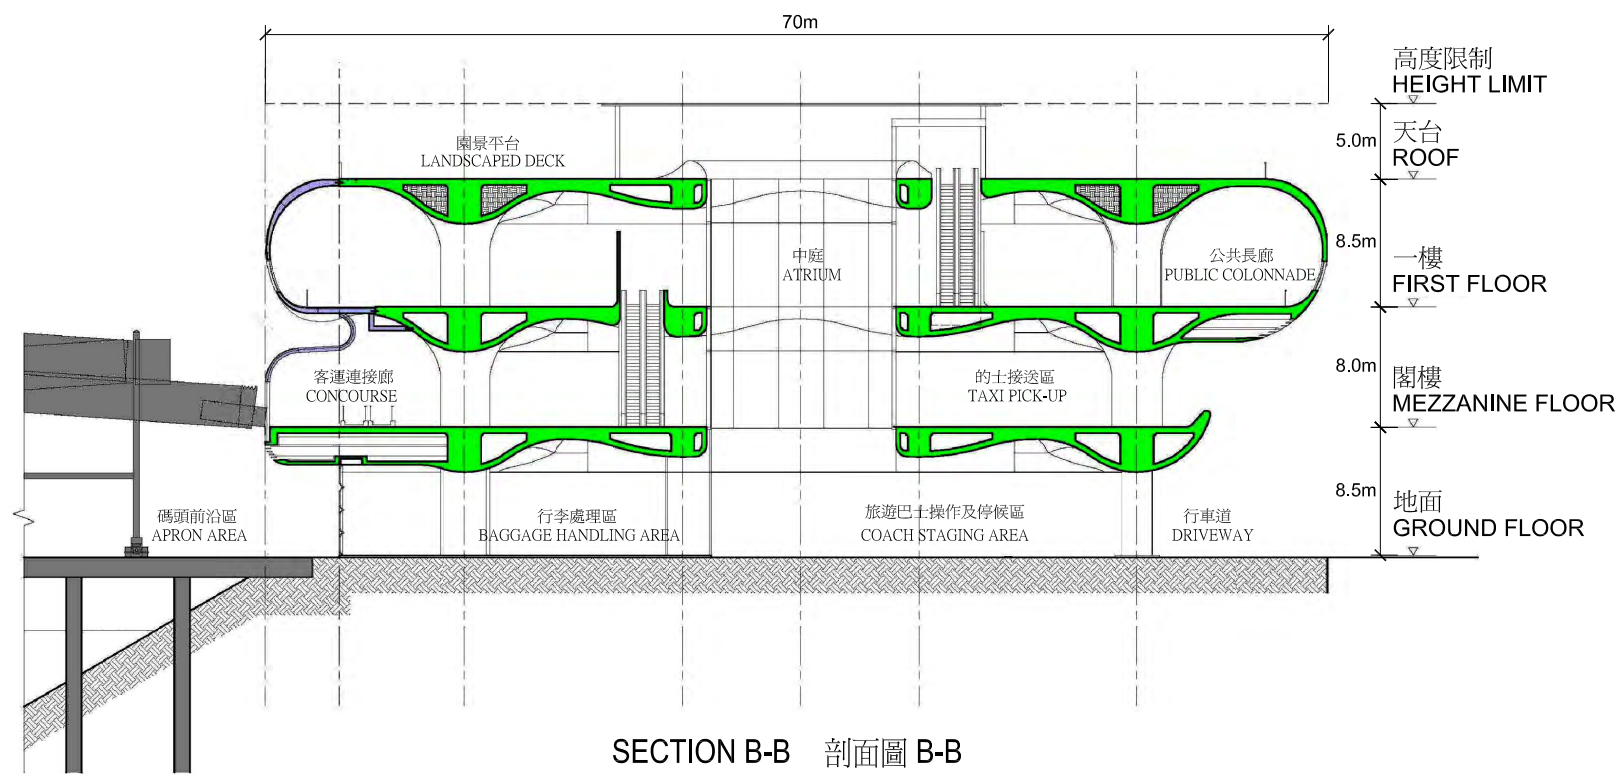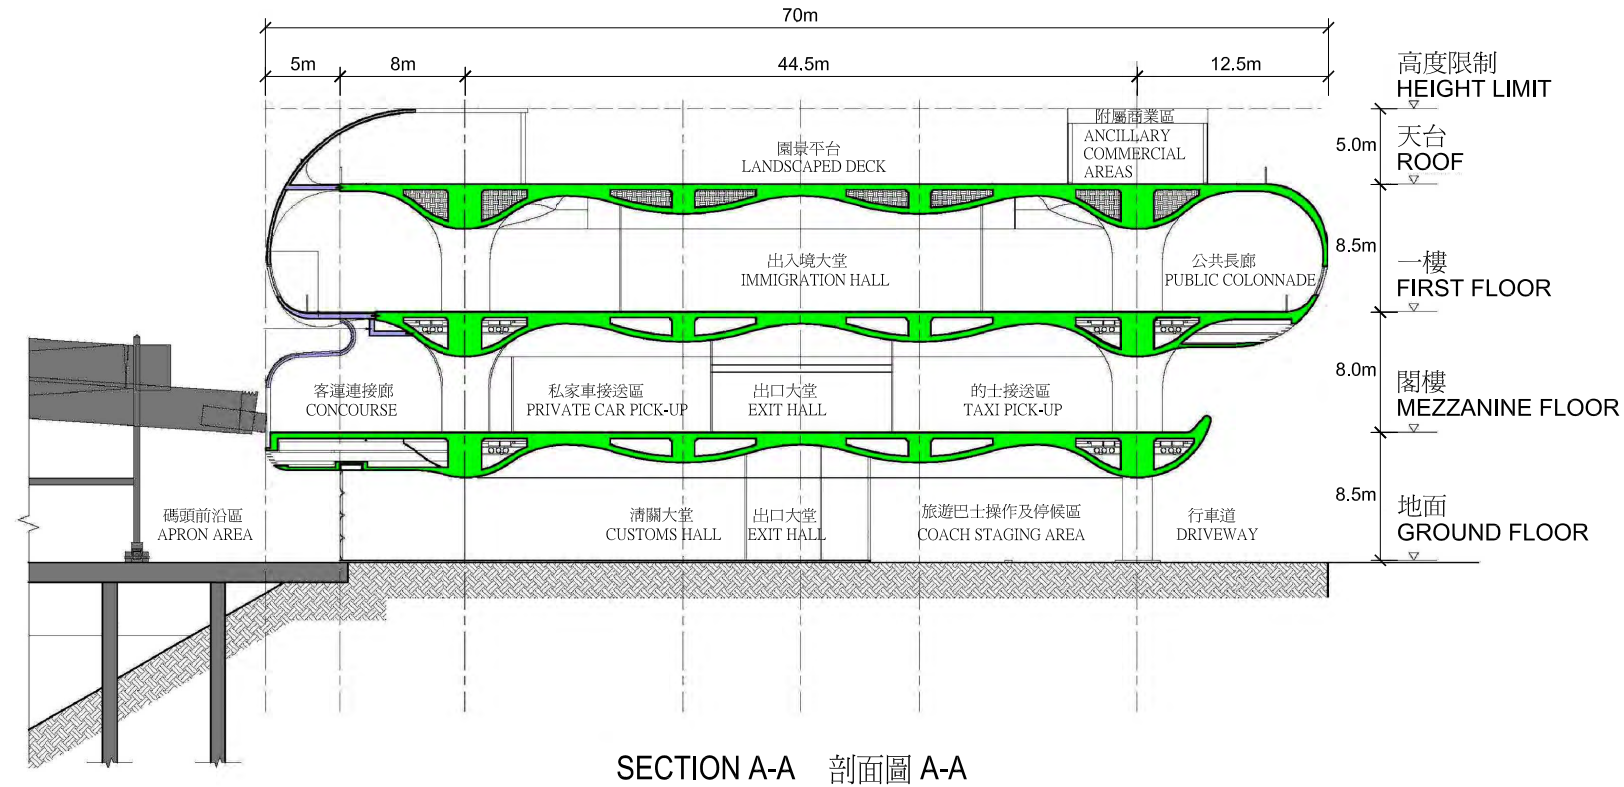

7GA  
 啟德郵輪碼頭發展的郵輪碼頭大樓及附屬設施  
 CRUISE TERMINAL BUILDING AND ANCILLARY FACILITIES  
 FOR THE KAI TAK CRUISE TERMINAL DEVELOPMENT

啟德郵輪碼頭大樓的剖面圖  
 SECTIONS OF THE KAI TAK CRUISE TERMINAL BUILDING

SCALE: 比例  
 1 : 500