



LAYOUT PLAN OF BAY B
SCALE 1:200

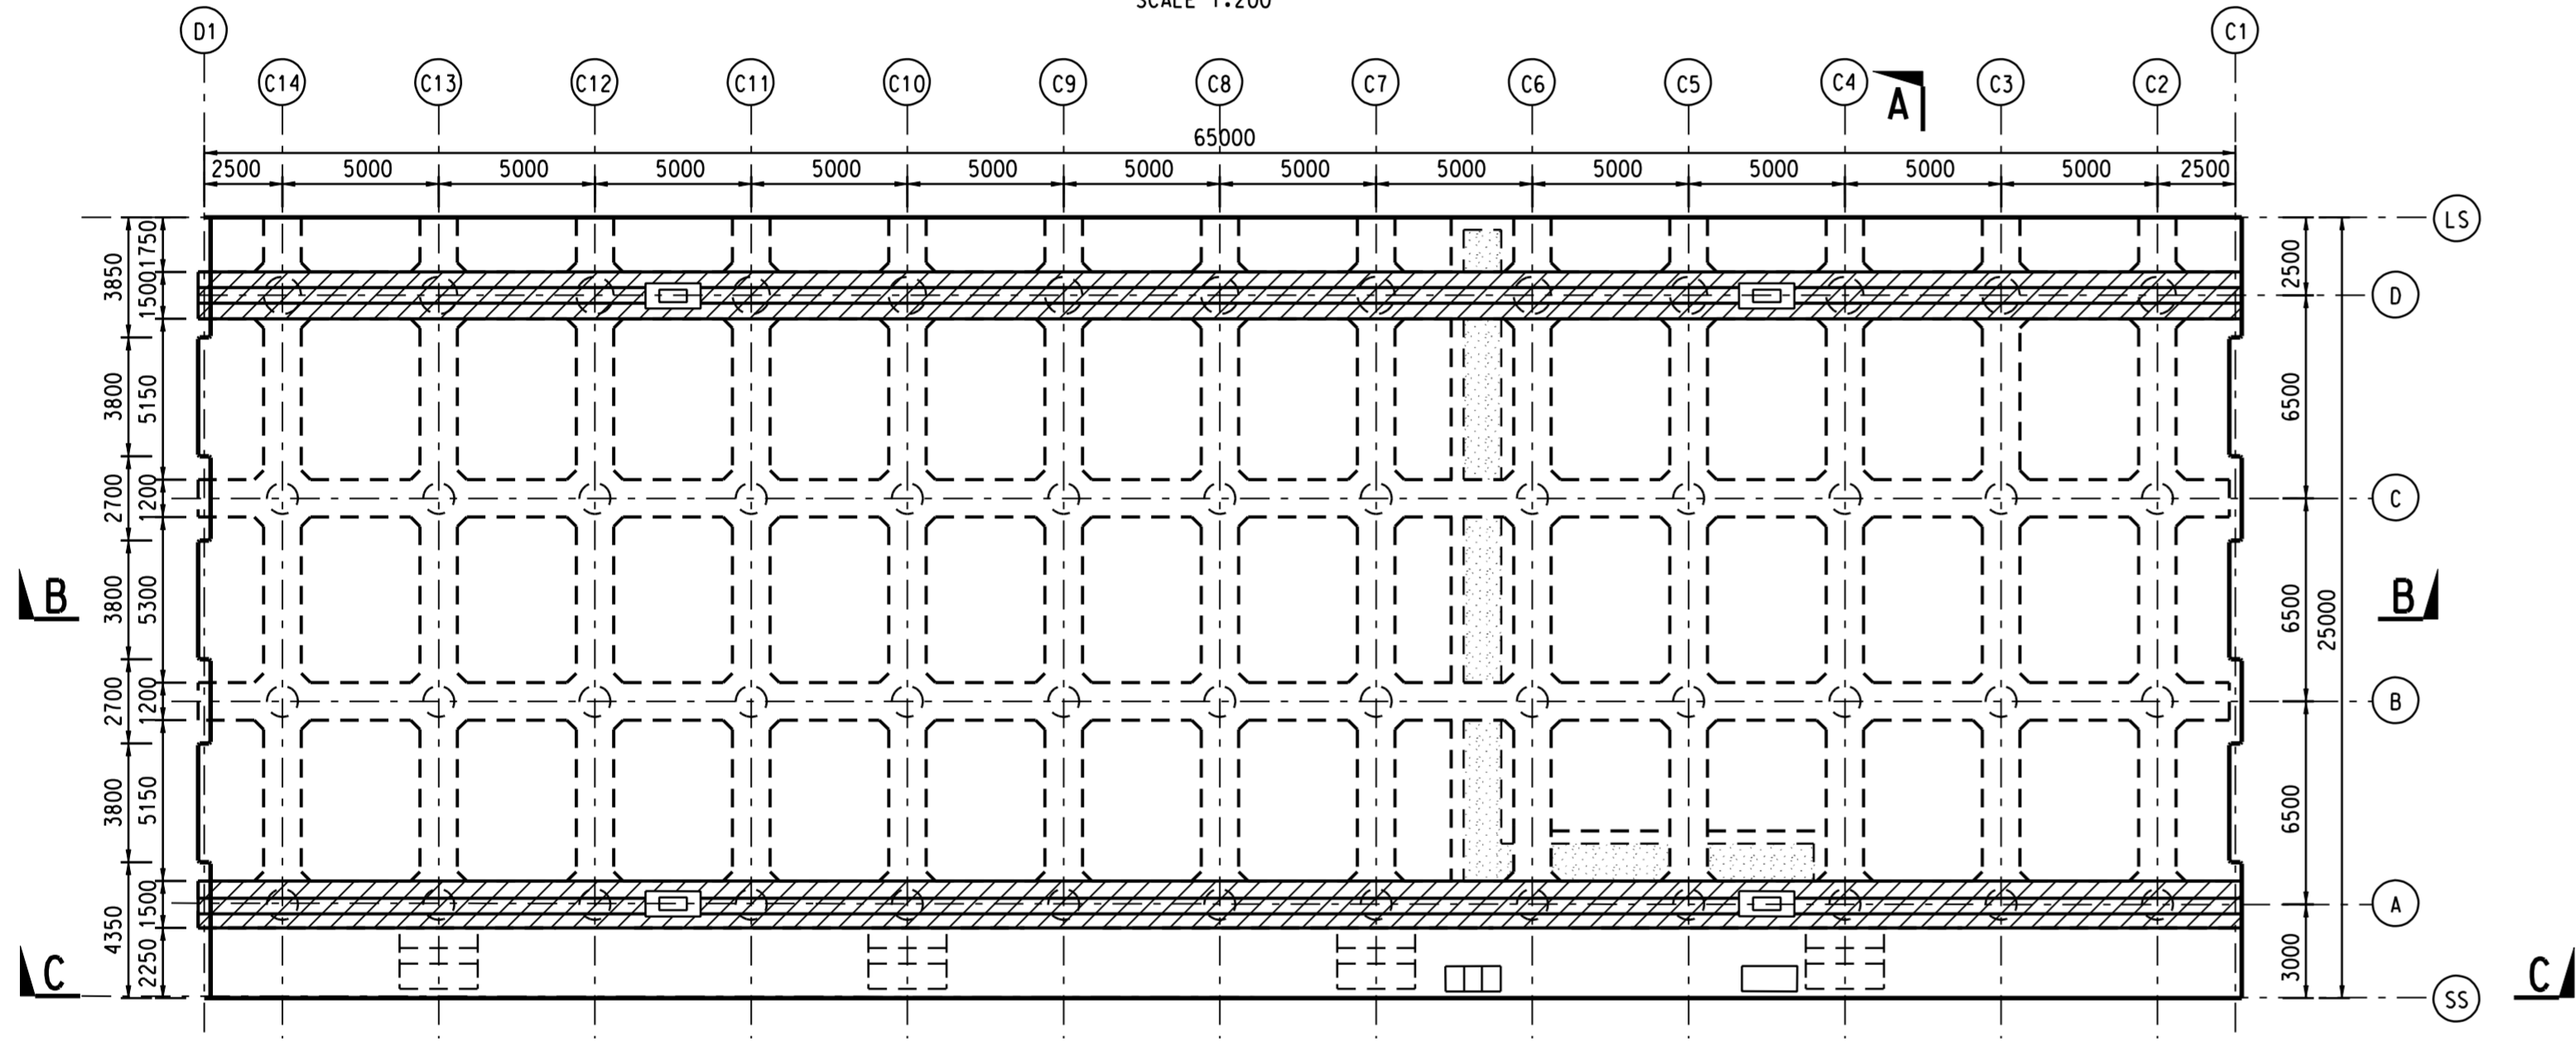

LAYOUT PLAN OF BAY C
SCALE 1:200

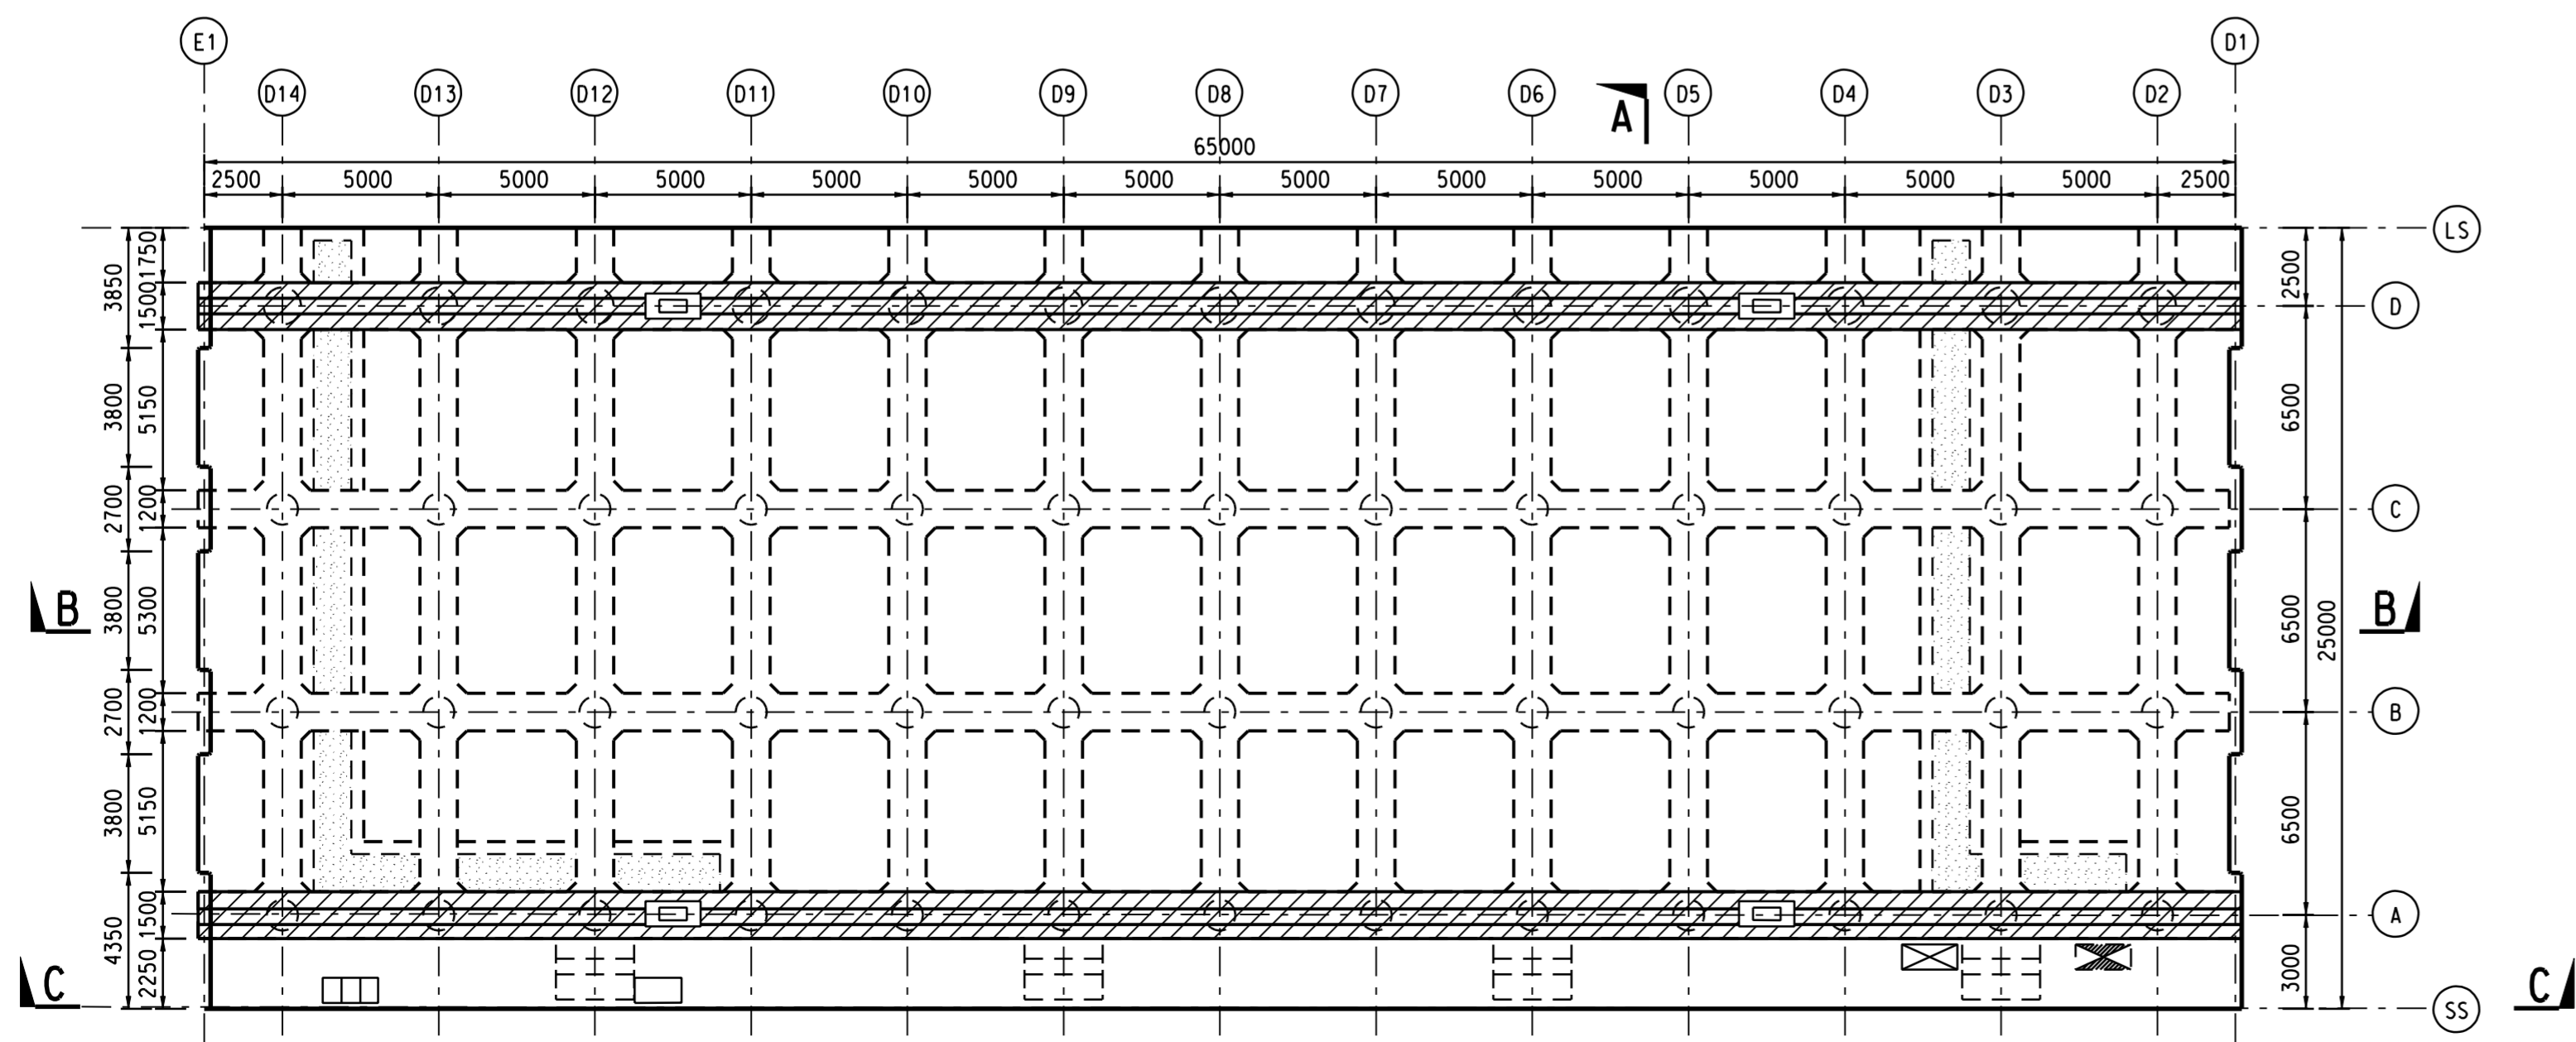

LAYOUT PLAN OF BAY D
SCALE 1:200

- NOTES:**
1. THIS DRAWING SHALL BE READ IN CONJUNCTION WITH DRG. NO. 421, 423 TO 426.
 2. FOR GENERAL NOTES, REFER DRG. NO. 401.
 3. FENDERS AND BOLLARDS ARE NOT SHOWN FOR CLARITY. FOR LOCATIONS REFER DRG. NO. 401.
 4. FOR PILING DETAILS, REFER DRG. NO. 411 TO 414.
 5. FOR DETAILS OF FENDER, BOLLARD AND ACCESS LADDER REFER DRG. NO. 431.
 6. FOR MOVEMENT JOINT DETAILS, REFER DRG. NO. 432.
 7. FOR TYPICAL UTILITY TROUGH ARRANGEMENT, REFER DRG. NO. 441 TO 443.
 8. THE LOCATIONS OF TIE DOWN ANCHORS FOR PASSENGER GANGWAYS ARE BASED ON THE ASSUMED GANGWAY SIZE AND POSITION. ALTOGETHER 6 SETS OF THE TIE DOWN ANCHORS ARE PROPOSED.

- LEGEND:**
- ACCESS LADDER
 - RAIL RESERVE
 - TIE DOWN ANCHOR FOR PASSENGER GANGWAY
 - POSSIBLE POWER FEEDER PIT FOR ON-SHORE POWER SUPPLY SYSTEM AT APPROX. 80m c/c SPACING
 - WATER SUPPLY CONNECTION PIT AT APPROX. 100m c/c SPACING
 - ELECTRICITY CONNECTION PIT AT APPROX. 80m c/c SPACING
 - SHORE SEWAGE RECEPTION PIT AT APPROX. 100m c/c SPACING
 - UTILITY TROUGH

REV.	DESCRIPTION	BY	CHKD.	DATE
Civil Engineering and Development Department 土木工程發展處				
KOWLOON DEVELOPMENT OFFICE 九龍發展處				
KAI TAK DEVELOPMENT ENGINEERING STUDY CUM DESIGN AND CONSTRUCTION OF ADVANCE WORKS-INVESTIGATION, DESIGN AND CONSTRUCTION				
SITE FORMATION CUM MARINE WORKS				
EDGE STRUCTURES				
QUAY - BAYS B, C & D FRAMING PLAN				
SHEET 2 OF 5				
DRG. NO. 圖紙編號		422		
DESIGNED BY 設計	J.L.	AGREEMENT NO. 合約編號	CE35/2006 (CE)	P. Dir. APPROVED 負責人
DRAWN BY 繪圖	J.J.	STATUS 階段		
SCALE 比例	A1 AS SHOWN	DIMENSIONS ARE IN 尺寸單位		
MILLIMETRES		© COPYRIGHT RESERVED 版權所有		