



LAYOUT PLAN OF BAY E
SCALE 1:200

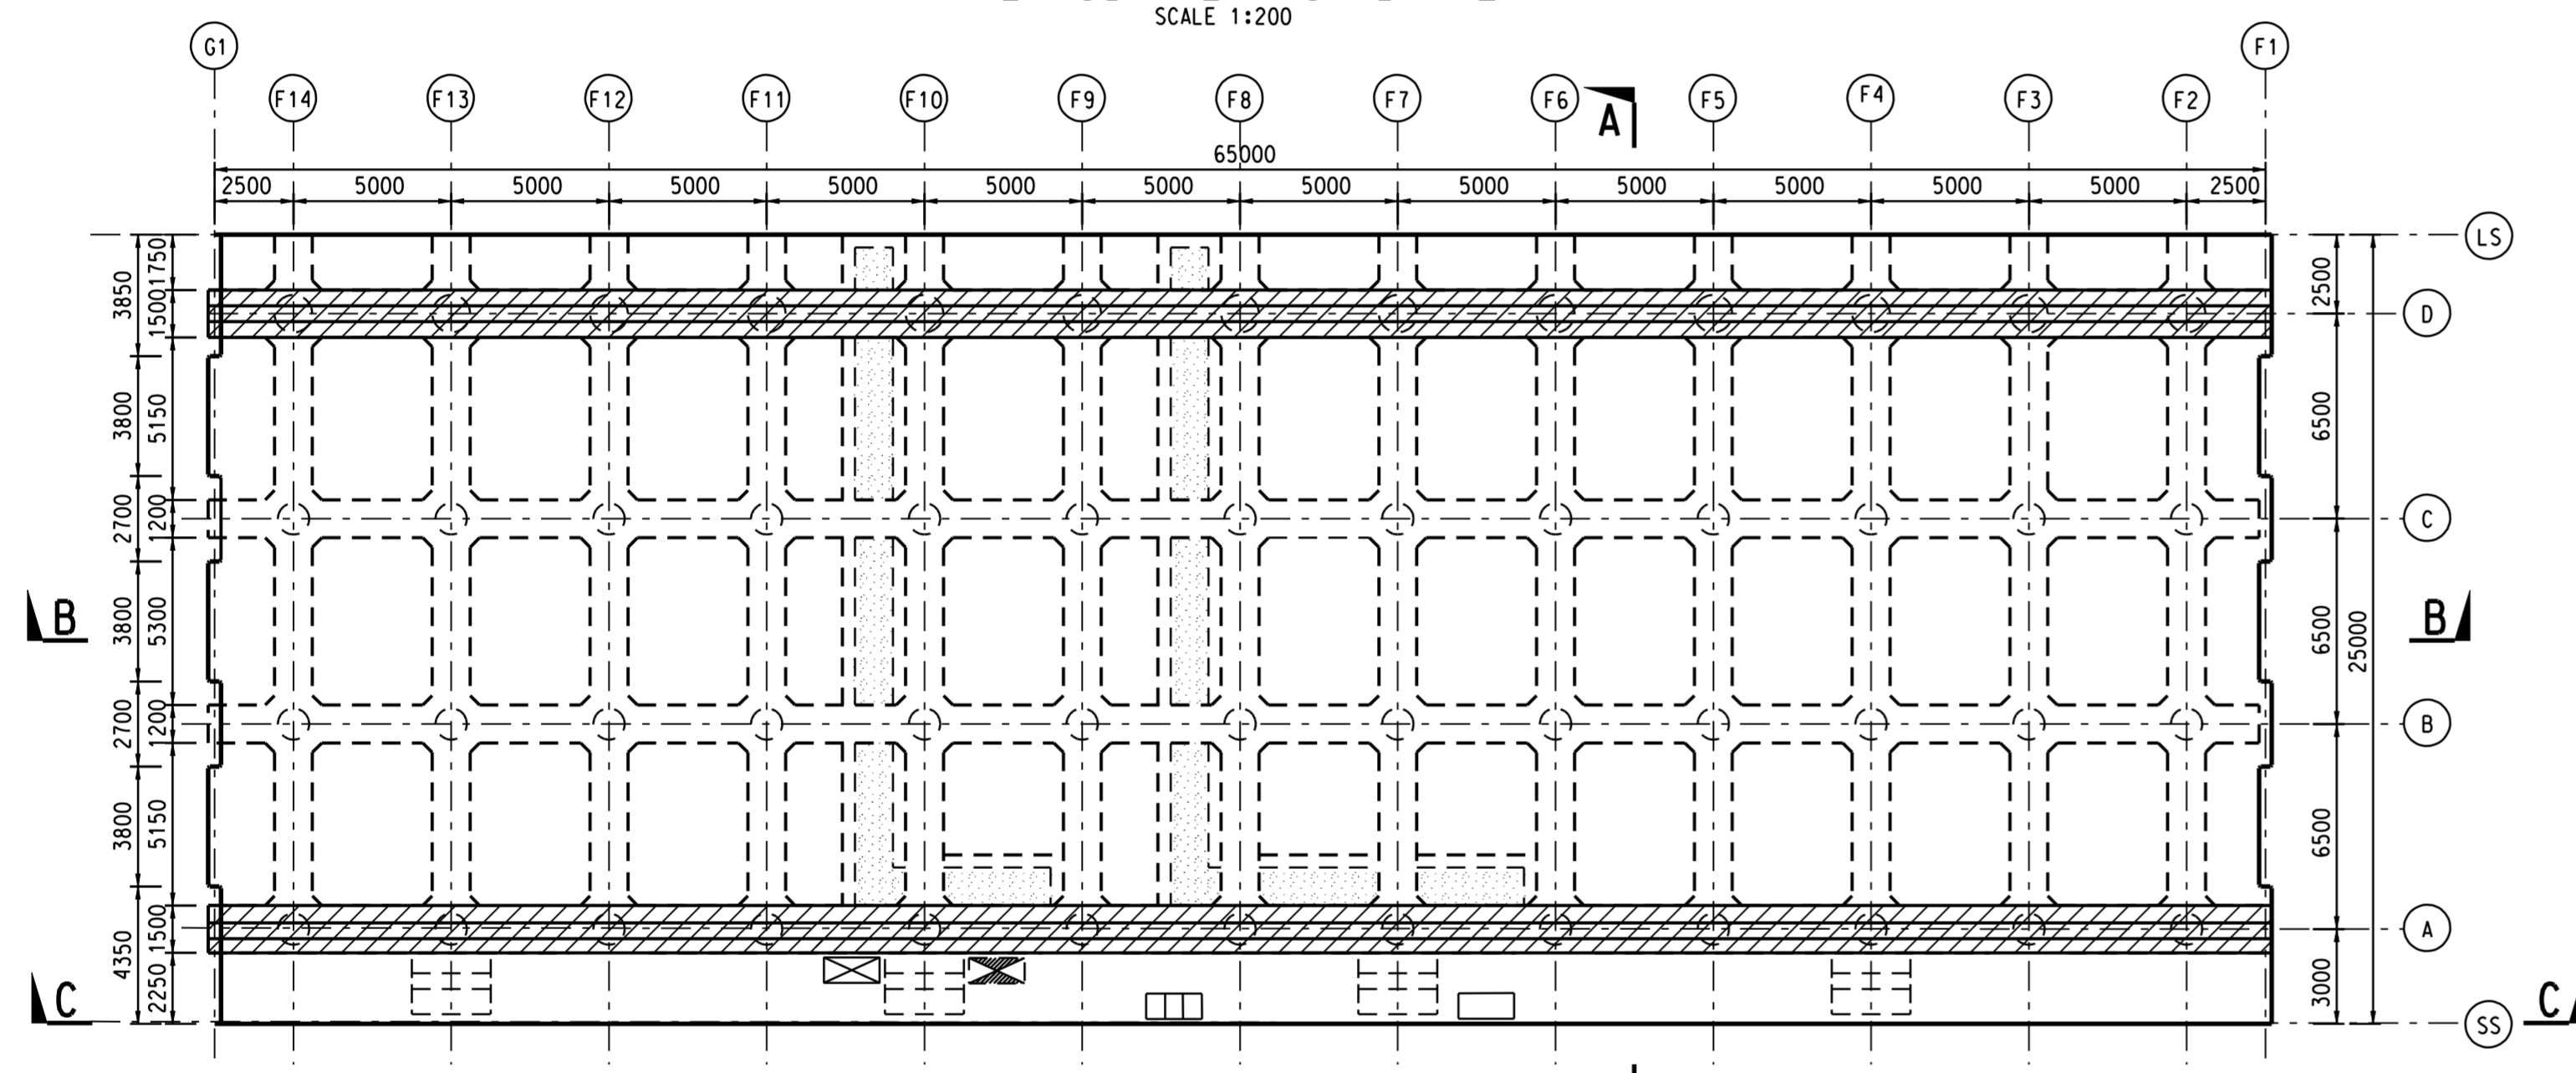

LAYOUT PLAN OF BAY F
SCALE 1:200

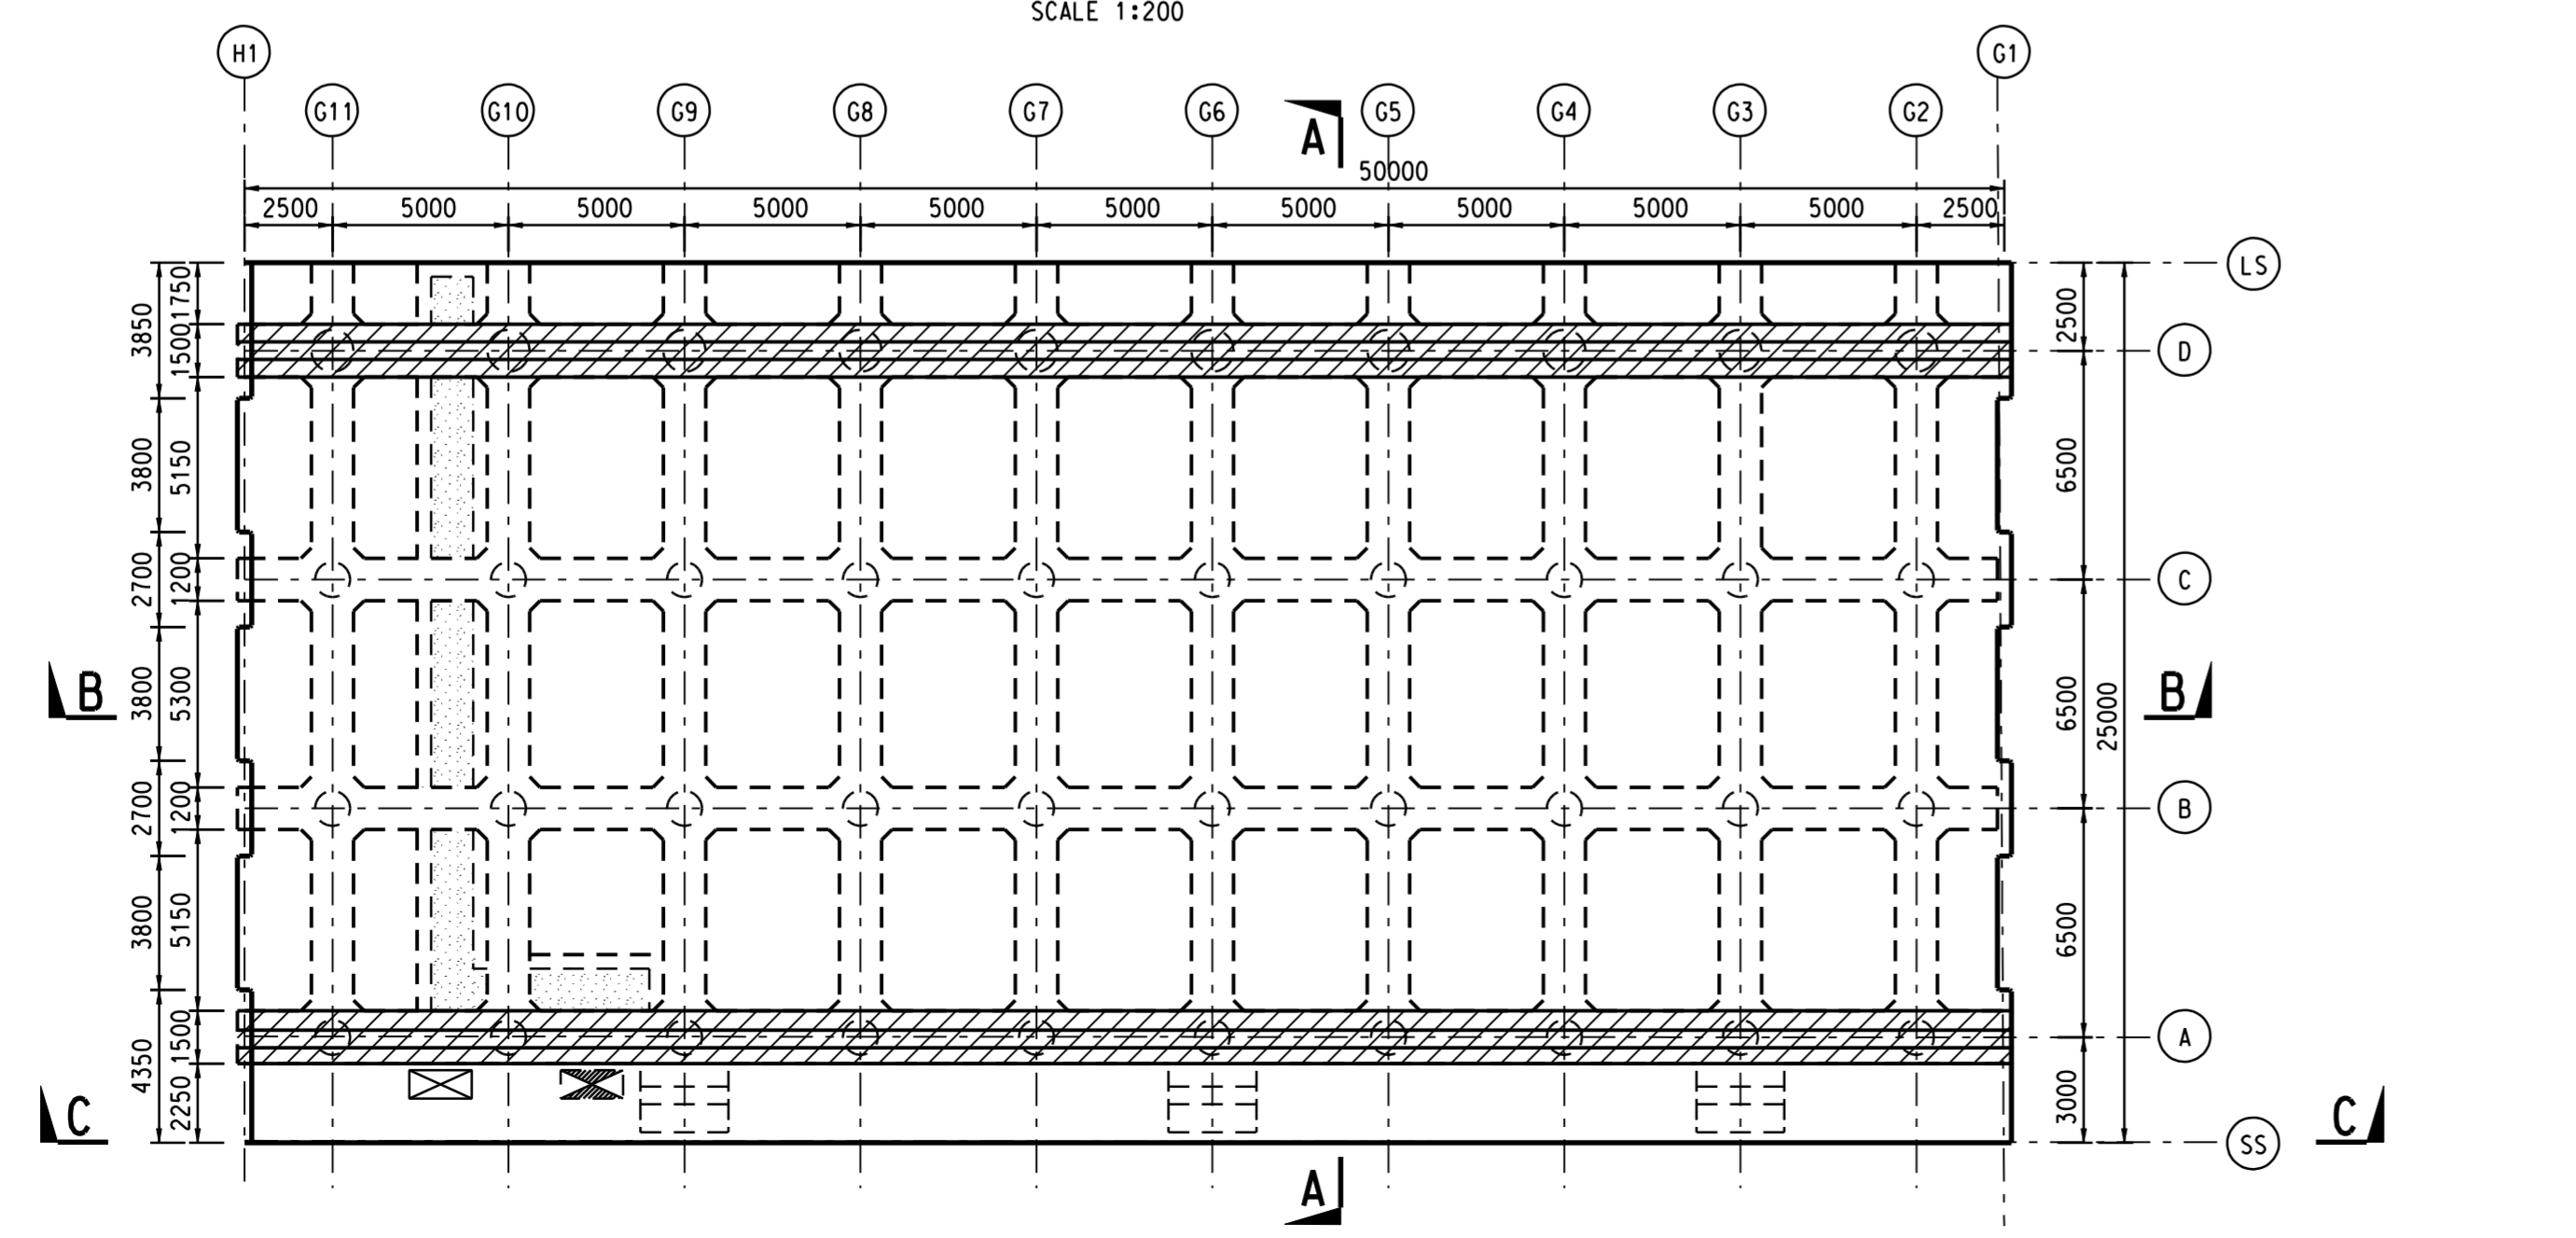

LAYOUT PLAN OF BAY G
SCALE 1:200

- NOTES:**
- THIS DRAWING SHALL BE READ IN CONJUNCTION WITH DRG. NO. 421, 422, 424 TO 426.
 - FOR GENERAL NOTES, REFER DRG. NO. 401.
 - FENDERS AND BOLLARDS ARE NOT SHOWN FOR CLARITY. FOR LOCATIONS REFER DRG. NO. 401.
 - FOR PILING DETAILS, REFER DRG. NO. 411 TO 414.
 - FOR DETAILS OF FENDER, BOLLARD AND ACCESS LADDER REFER DRG. NO. 431.
 - FOR MOVEMENT JOINT DETAILS, REFER DRG. NO. 432.
 - FOR TYPICAL UTILITY TROUGH ARRANGEMENT, REFER DRG. NO. 441 TO 443.
 - THE LOCATIONS OF TIE DOWN ANCHORS FOR PASSENGER GANGWAYS ARE BASED ON THE ASSUMED GANGWAY SIZE AND POSITION. ALTOGETHER 6 SETS OF TIE DOWN ANCHORS ARE PROPOSED.

- LEGEND:**
- ACCESS LADDER
 - RAIL RESERVE
 - TIE DOWN ANCHOR FOR PASSENGER GANGWAY
 - POSSIBLE POWER FEEDER PIT FOR ON-SHORE POWER SUPPLY SYSTEM AT APPROX. 80m c/c SPACING
 - WATER SUPPLY CONNECTION PIT AT APPROX. 100m c/c SPACING
 - ELECTRICITY CONNECTION PIT AT APPROX. 80m c/c SPACING
 - SHORE SEWAGE RECEPTION PIT AT APPROX. 100m c/c SPACING
 - UTILITY TROUGH

REV.	DESCRIPTION	BY	CHKD.	DATE
Civil Engineering and Development Department 土木工程發展處				
KOWLOON DEVELOPMENT OFFICE 九龍發展處				
KAI TAK DEVELOPMENT ENGINEERING STUDY CUM DESIGN AND CONSTRUCTION OF ADVANCE WORKS-INVESTIGATION, DESIGN AND CONSTRUCTION				
SITE FORMATION CUM MARINE WORKS				
EDGE STRUCTURES				
QUAY - BAYS E, F & G FRAMING PLAN				
SHEET 3 OF 5				
MAUNSELL AECOM				
Maunsell Consultants Asia Ltd. 茂盛(亞洲)工程顧問有限公司				
DRG. NO. 圖紙編號		423		
DESIGNED BY 設計	J.L.	APPROVED NO. 合約編號	CE35/2006 (CE)	
DRAWN BY 繪圖	J.J.	STATUS 階段		
SCALE 比例	A1 AS SHOWN			
DIMENSIONS ARE IN 尺寸單位	MILLIMETRES			
© COPYRIGHT RESERVED 版權所有				