



CUTLINE A - A

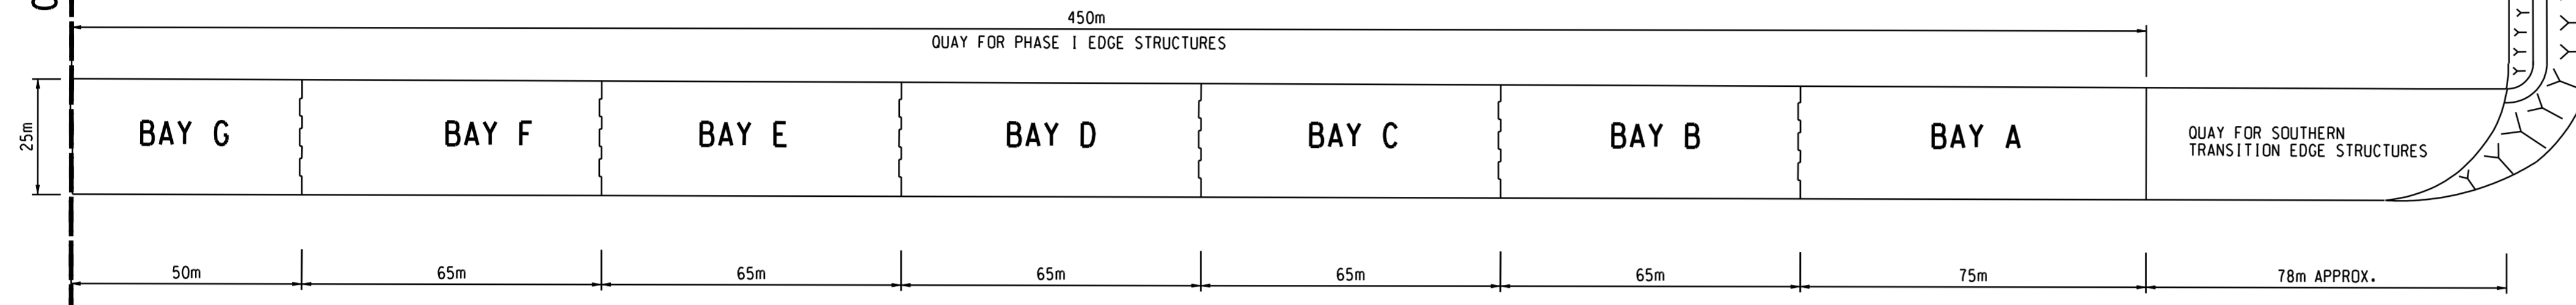

PLAN

CUTLINE A - A

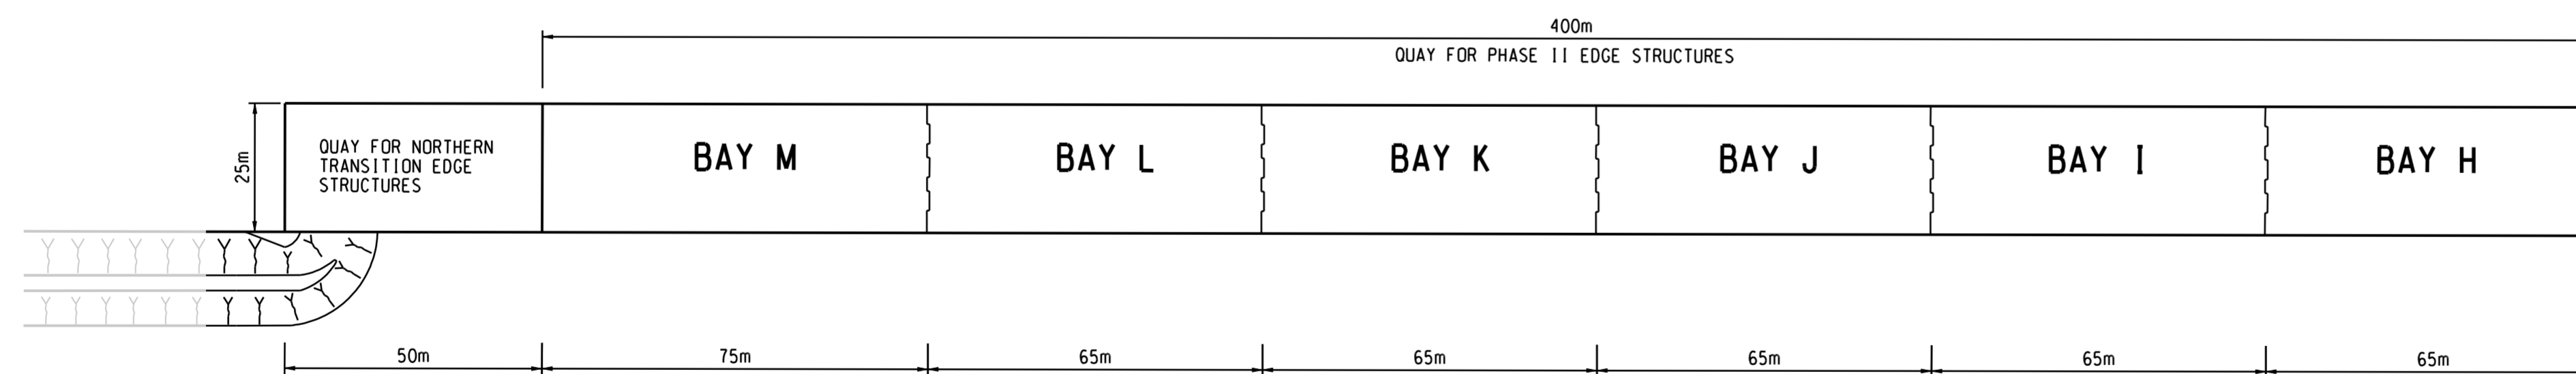

PLAN

NOTES:

1. THIS DRAWING SHALL BE READ IN CONJUNCTION WITH DRG. NO. 101.
2. ALL COORDINATES GIVEN ARE IN METRES AND WITH REFERENCE TO HONG KONG METRIC GRID.
3. FOR DETAILS OF EDGE STRUCTURES, SEE DRG. NO. 401 AND 451.
4. FOR DETAILS OF SOUTHERN TRANSITION EDGE STRUCTURES, SEE DRG. NO. 501 AND 511.
5. FOR DETAILS OF NORTHERN TRANSITION EDGE STRUCTURES, SEE DRG. NO. 531 AND 541.

REV.	DESCRIPTION	BY	CHKD.	DATE

Civil Engineering and Development Department  
 土木工程發展署  
 KOWLOON DEVELOPMENT OFFICE  
 九龍發展處



KAI TAK DEVELOPMENT  
 ENGINEERING STUDY CUM DESIGN AND  
 CONSTRUCTION OF ADVANCE WORKS - INVESTIGATION,  
 DESIGN AND CONSTRUCTION

SITE FORMATION CUM MARINE WORKS

GENERAL  
 GENERAL LAYOUT - QUAY FOR EDGE  
 STRUCTURES, NORTHERN TRANSITION  
 EDGE STRUCTURES AND SOUTHERN  
 TRANSITION EDGE STRUCTURES

**MAUNSELL | AECOM**  
 Maunsell Consultants Asia Ltd.  
 茂盛(亞洲)工程顧問有限公司

DRG. NO. 102  
 圖紙編號

DESIGNED BY 設計	AGREEMENT NO. 合約編號	P. 01+ APPROVED 負責人
J.L.	CE35/2006 (CE)	

DRAWN BY 繪圖	STATUS 階段
J.J.	

SCALE  
比例 A1 1:1000

DIMENSIONS ARE IN  
尺寸單位 METRES

© COPYRIGHT RESERVED  
版權所有