
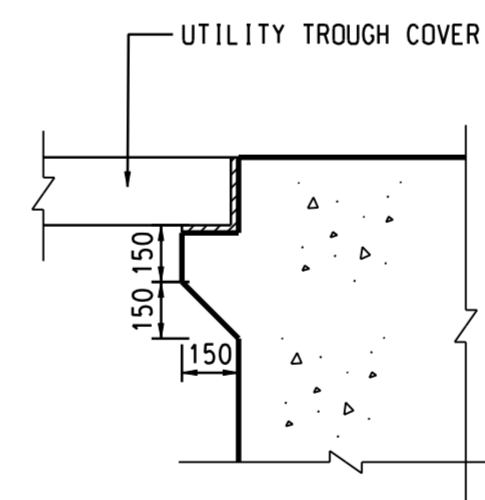
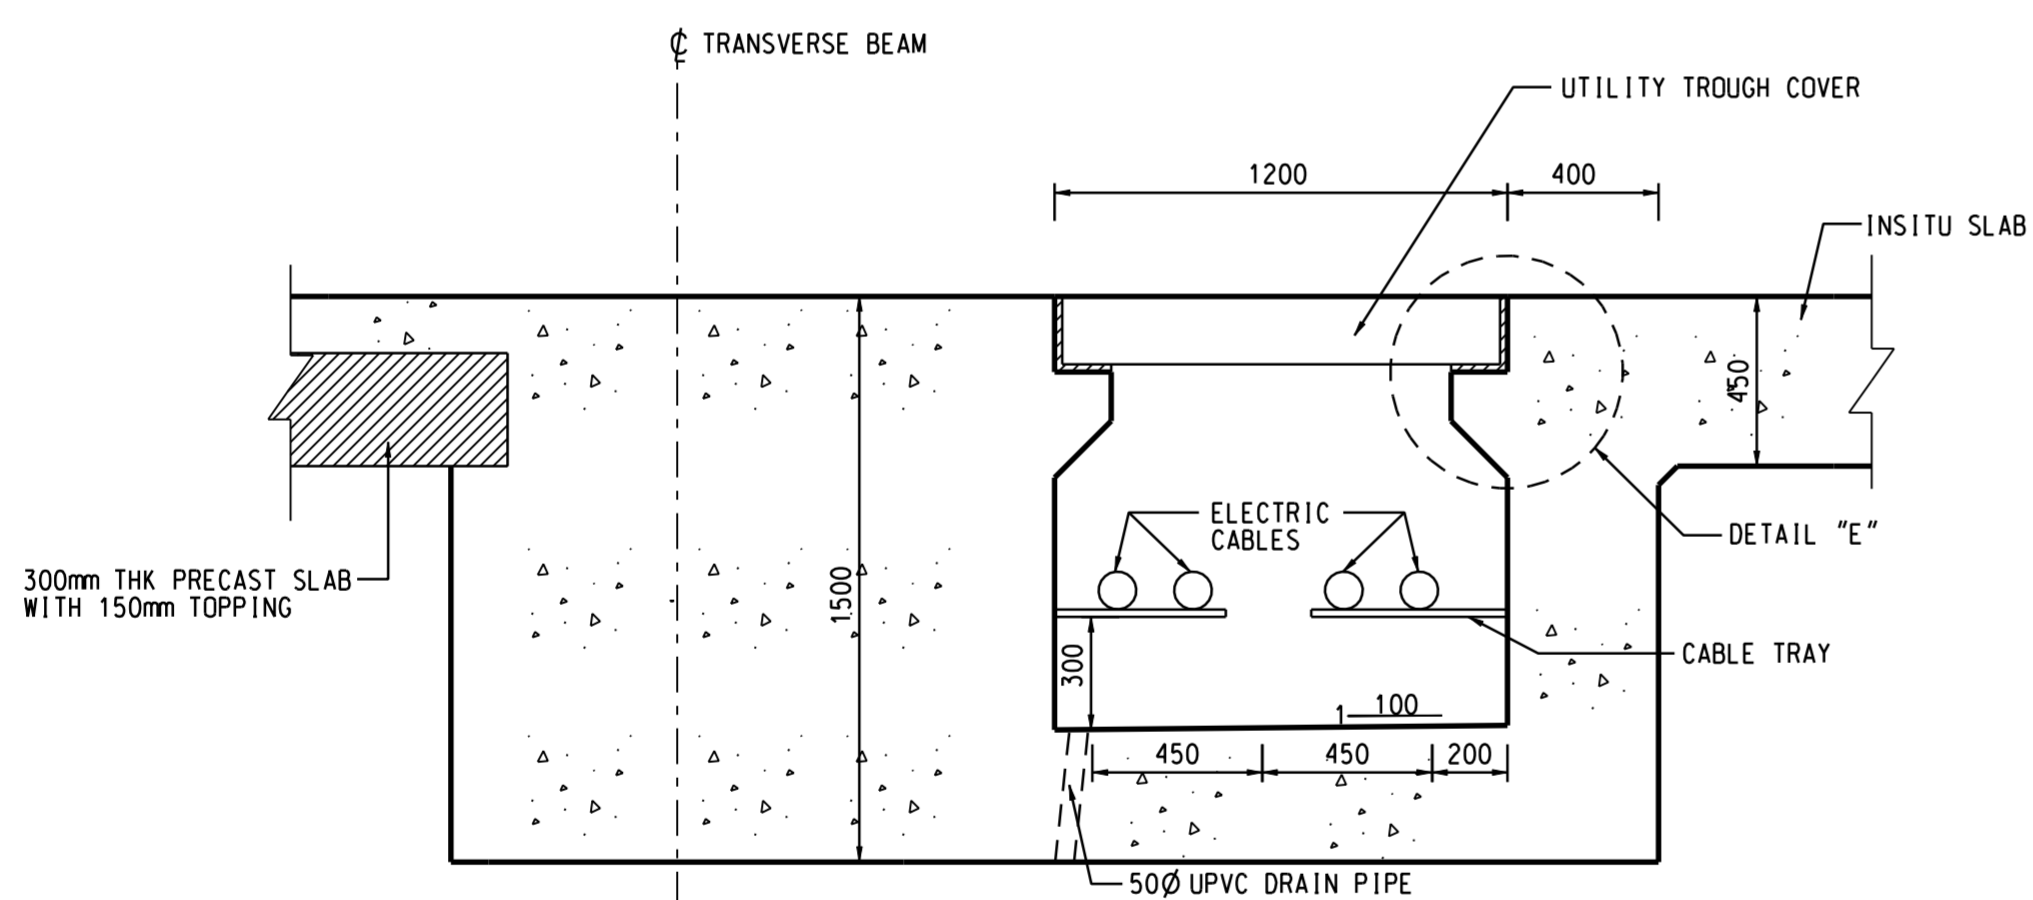
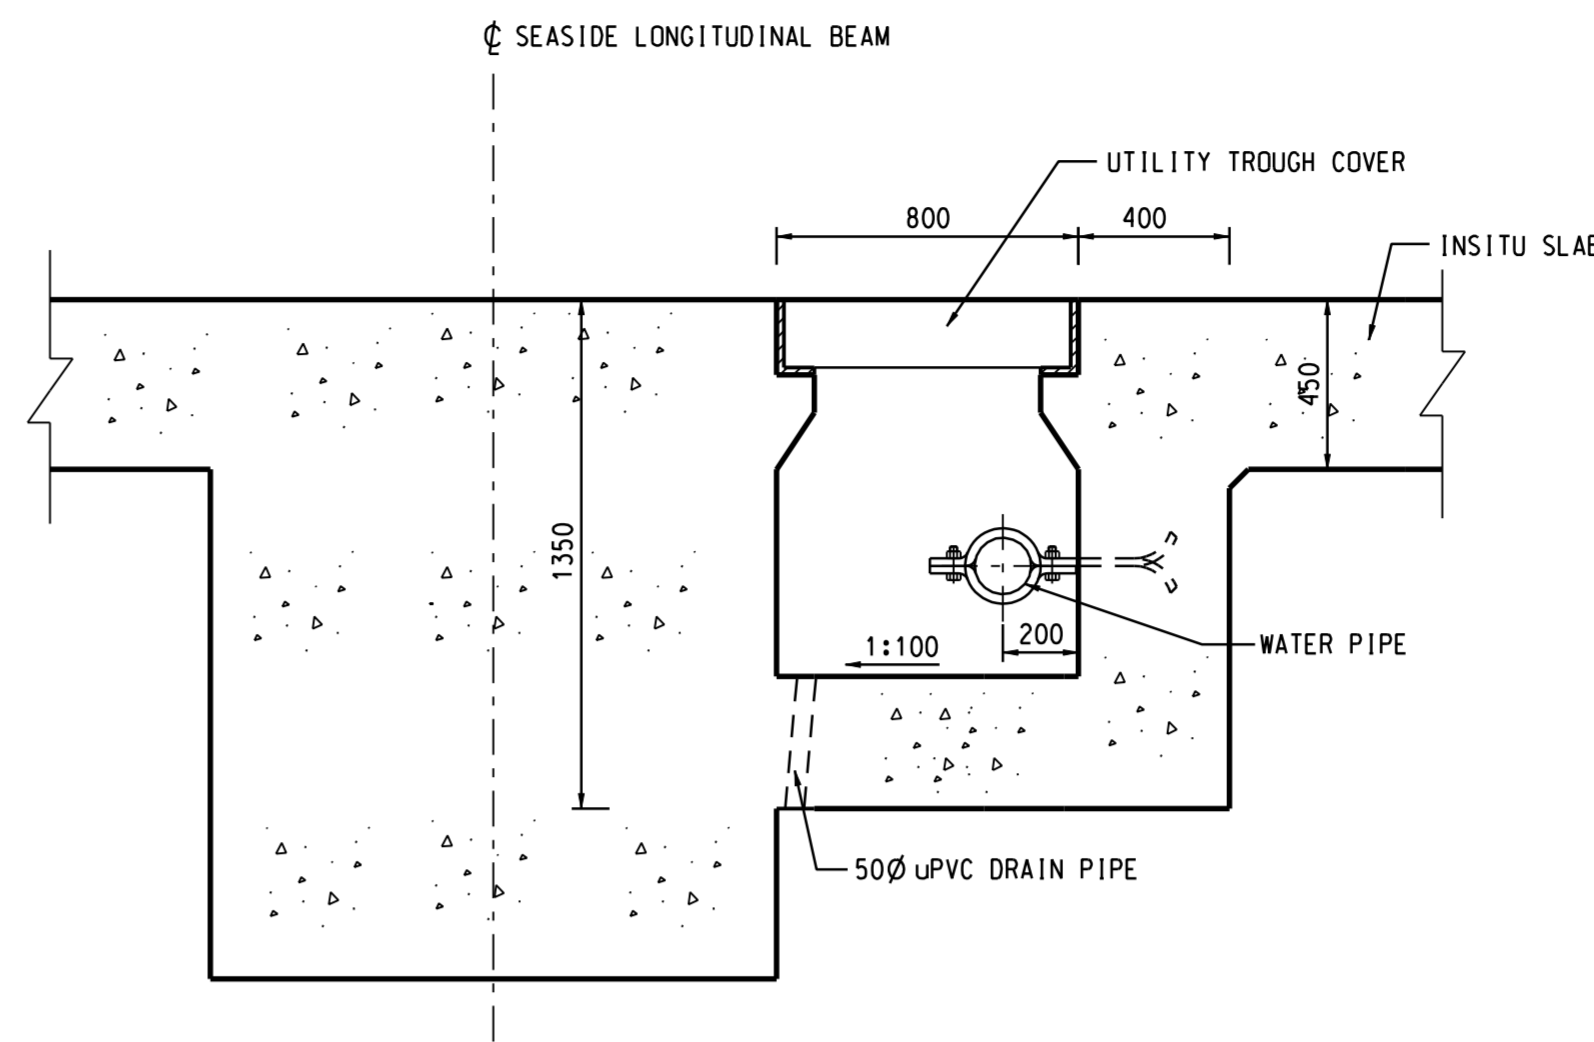


NOTES:

1. THIS DRAWING SHALL BE READ IN CONJUNCTION WITH DRG. NO. 441 AND 443.
2. ALL DIMENSIONS ARE IN MILLIMETERS UNLESS SPECIFIED OTHERWISE.
3. ALL UTILITY TROUGH COVERS SHALL BE NON-ROCKING HEAVY DUTY TYPE AND SHALL BE WATER TIGHT AND DOUBLE SEALED.

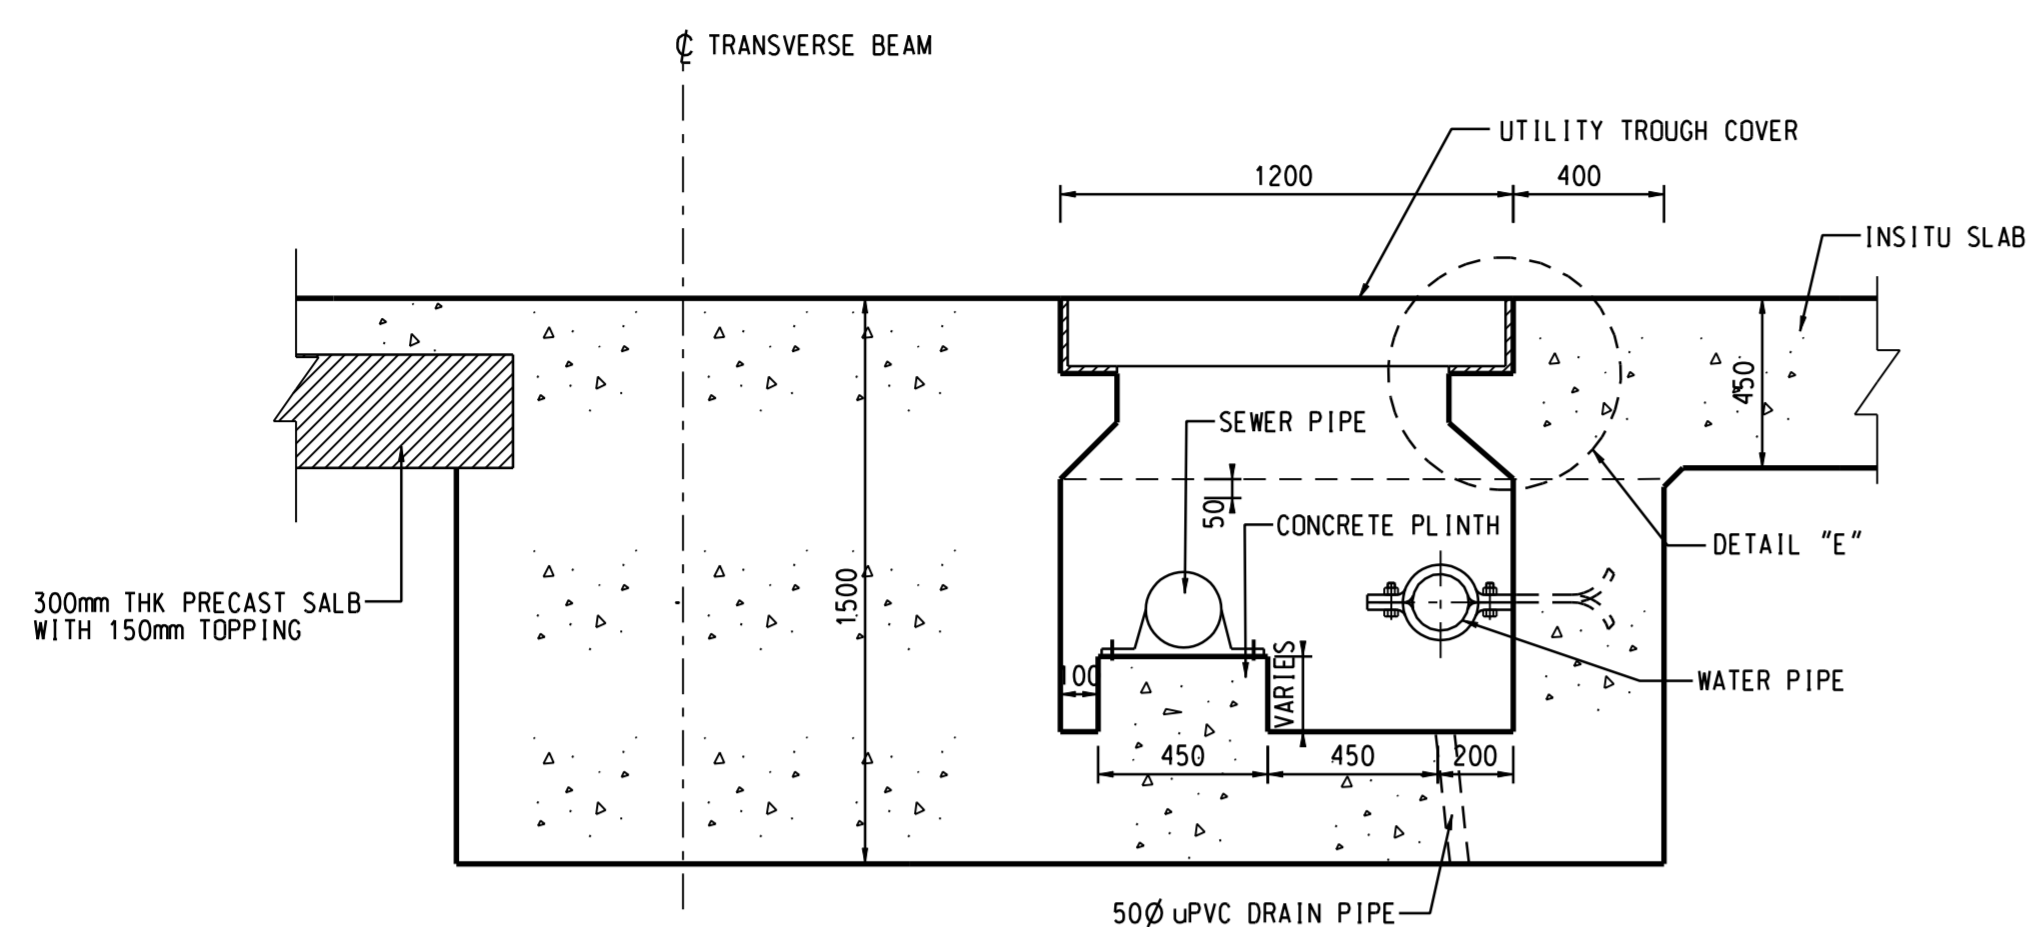

REV.	DESCRIPTION	BY	CHKD.	DATE

Civil Engineering and Development Department
KOWLOON DEVELOPMENT OFFICE



KA I TAK DEVELOPMENT
ENGINEERING STUDY CUM DESIGN AND
CONSTRUCTION OF ADVANCE WORKS - INVESTIGATION,
DESIGN AND CONSTRUCTION

SITE FORMATION CUM MARINE WORKS

EDGE STRUCTURES
**QUAY - UTILITY
TROUGH SECTIONS
AND DETAILS**

MAUNSELL | AECOM

Maunsell Consultants Asia Ltd.
茂盛(亞洲)工程顧問有限公司

DRG. NO. 442
圖紙編號

DESIGNED BY J.L.
繪圖員

AGREEMENT NO. CE35/2006 (CE)
合約編號

STATUS 審核

SCALE 1:1 AS SHOWN
比例

DIMENSIONS ARE IN MILLIMETRES
尺寸單位

© COPYRIGHT RESERVED
版權所有