




DETAIL "A"
SCALE 1 : 20

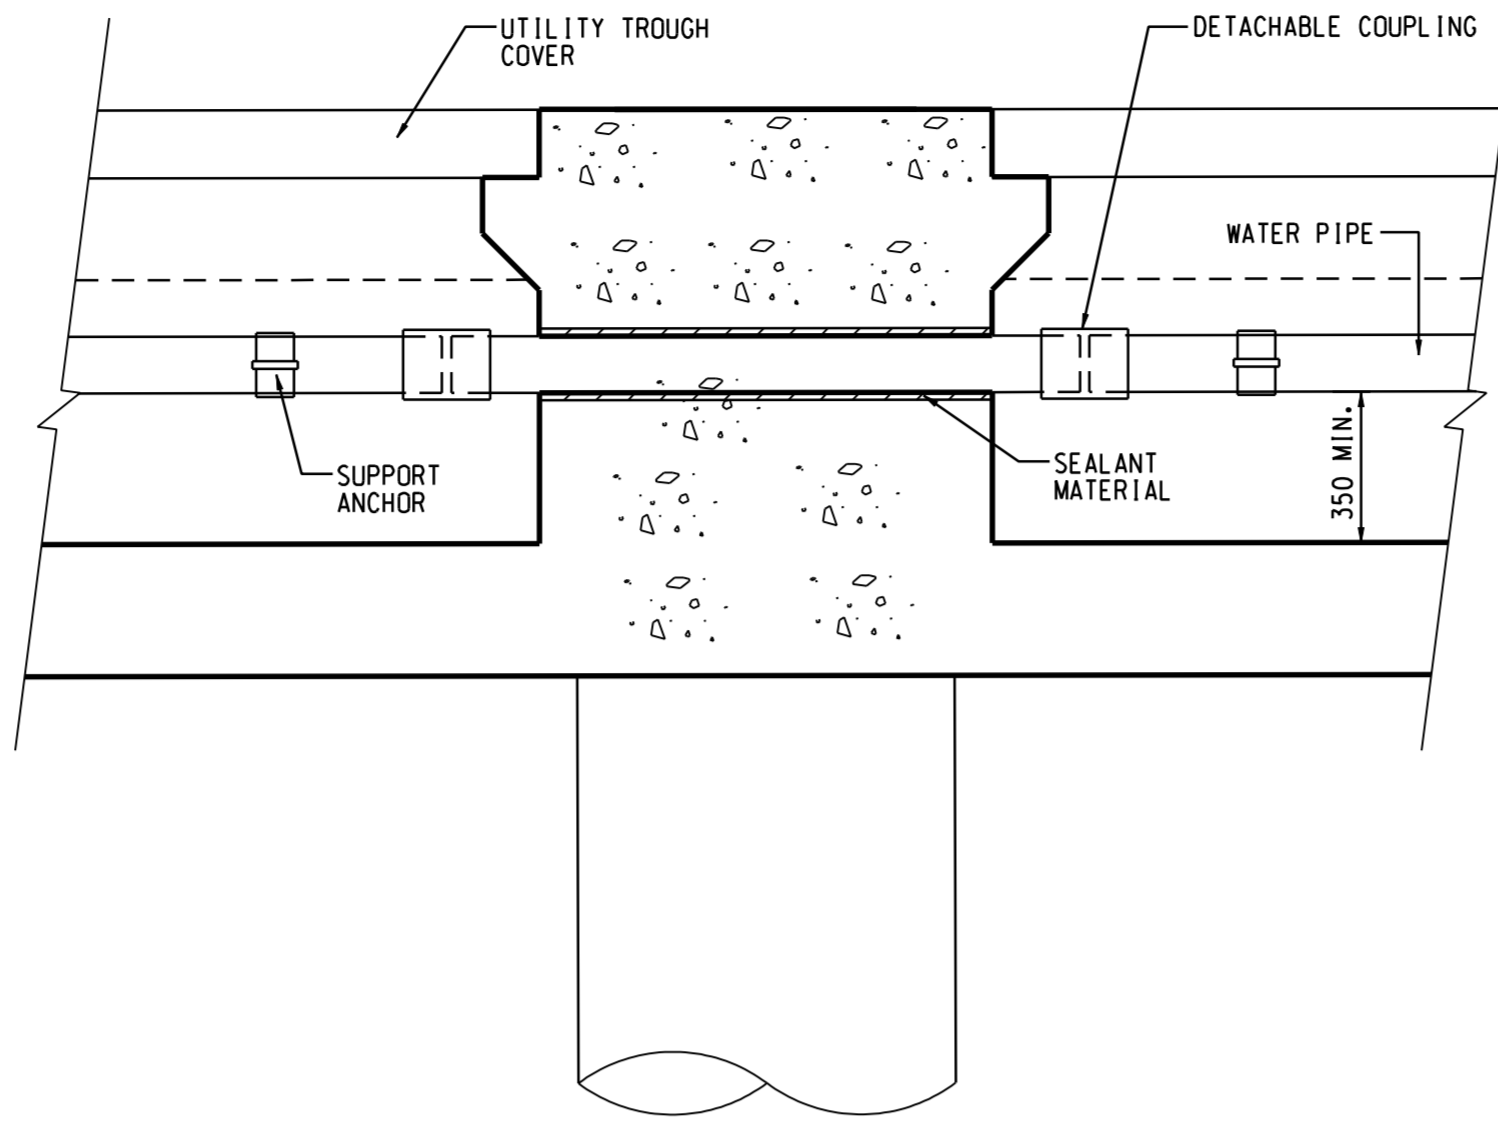


DETAIL "B"
SCALE 1 : 20

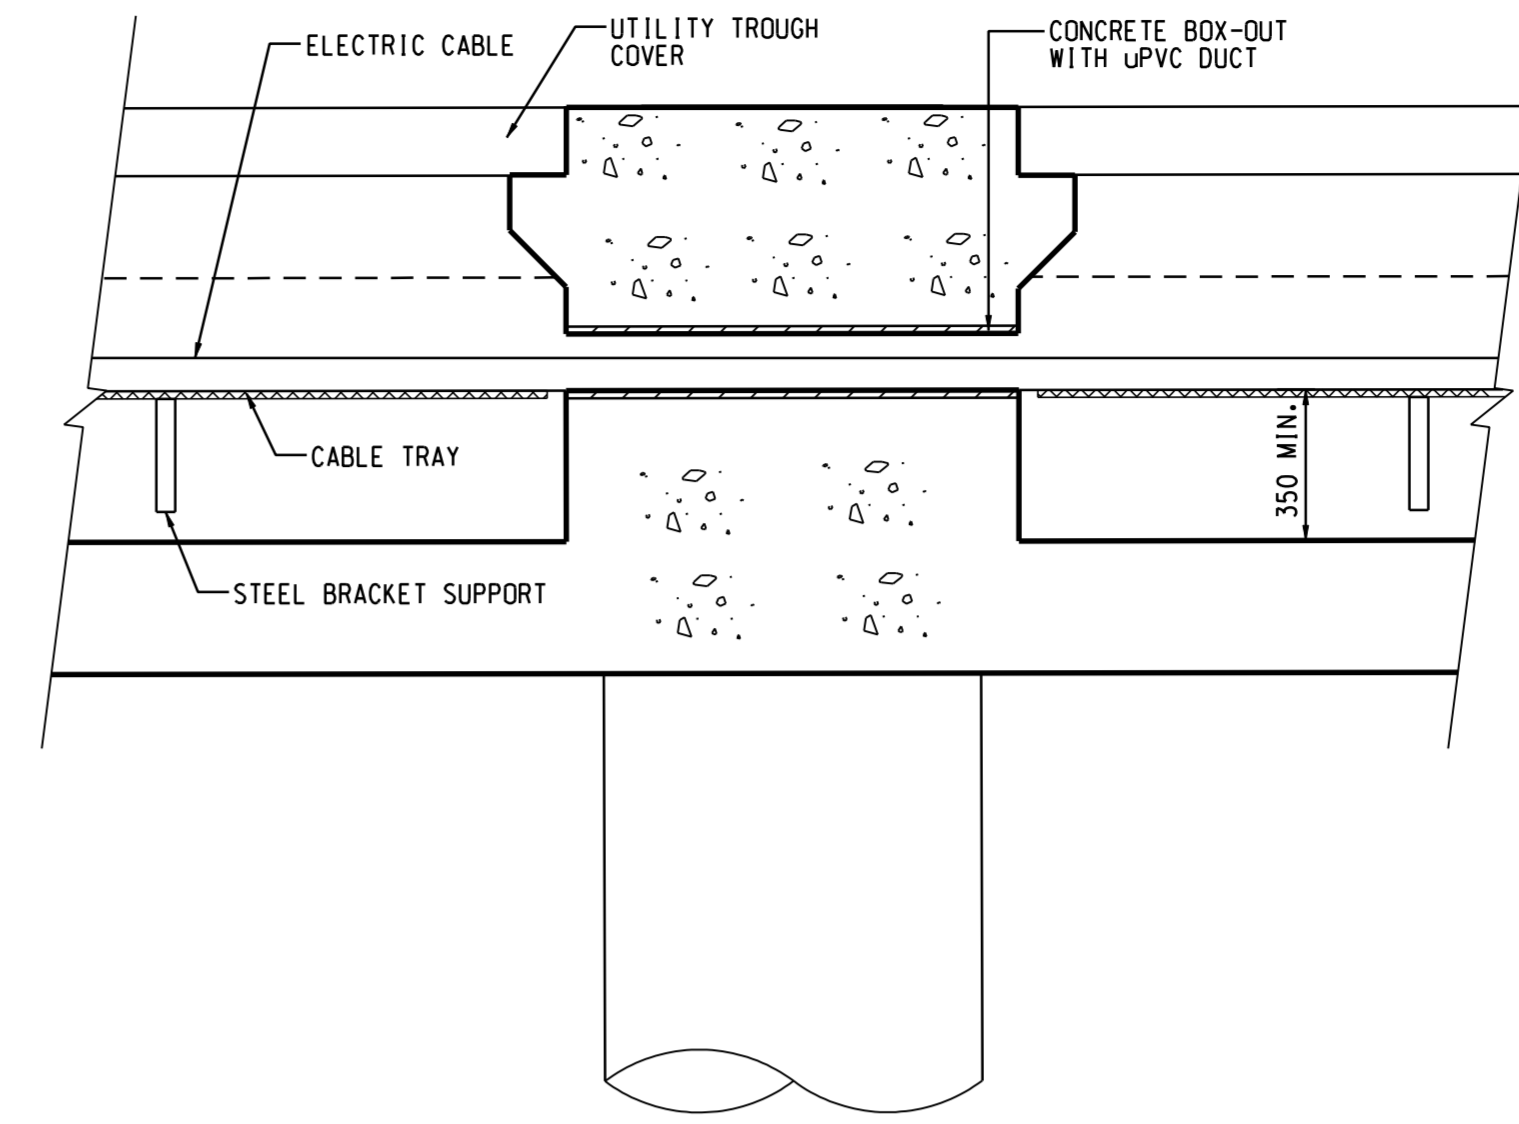

DETAIL "C"
SCALE 1 : 20

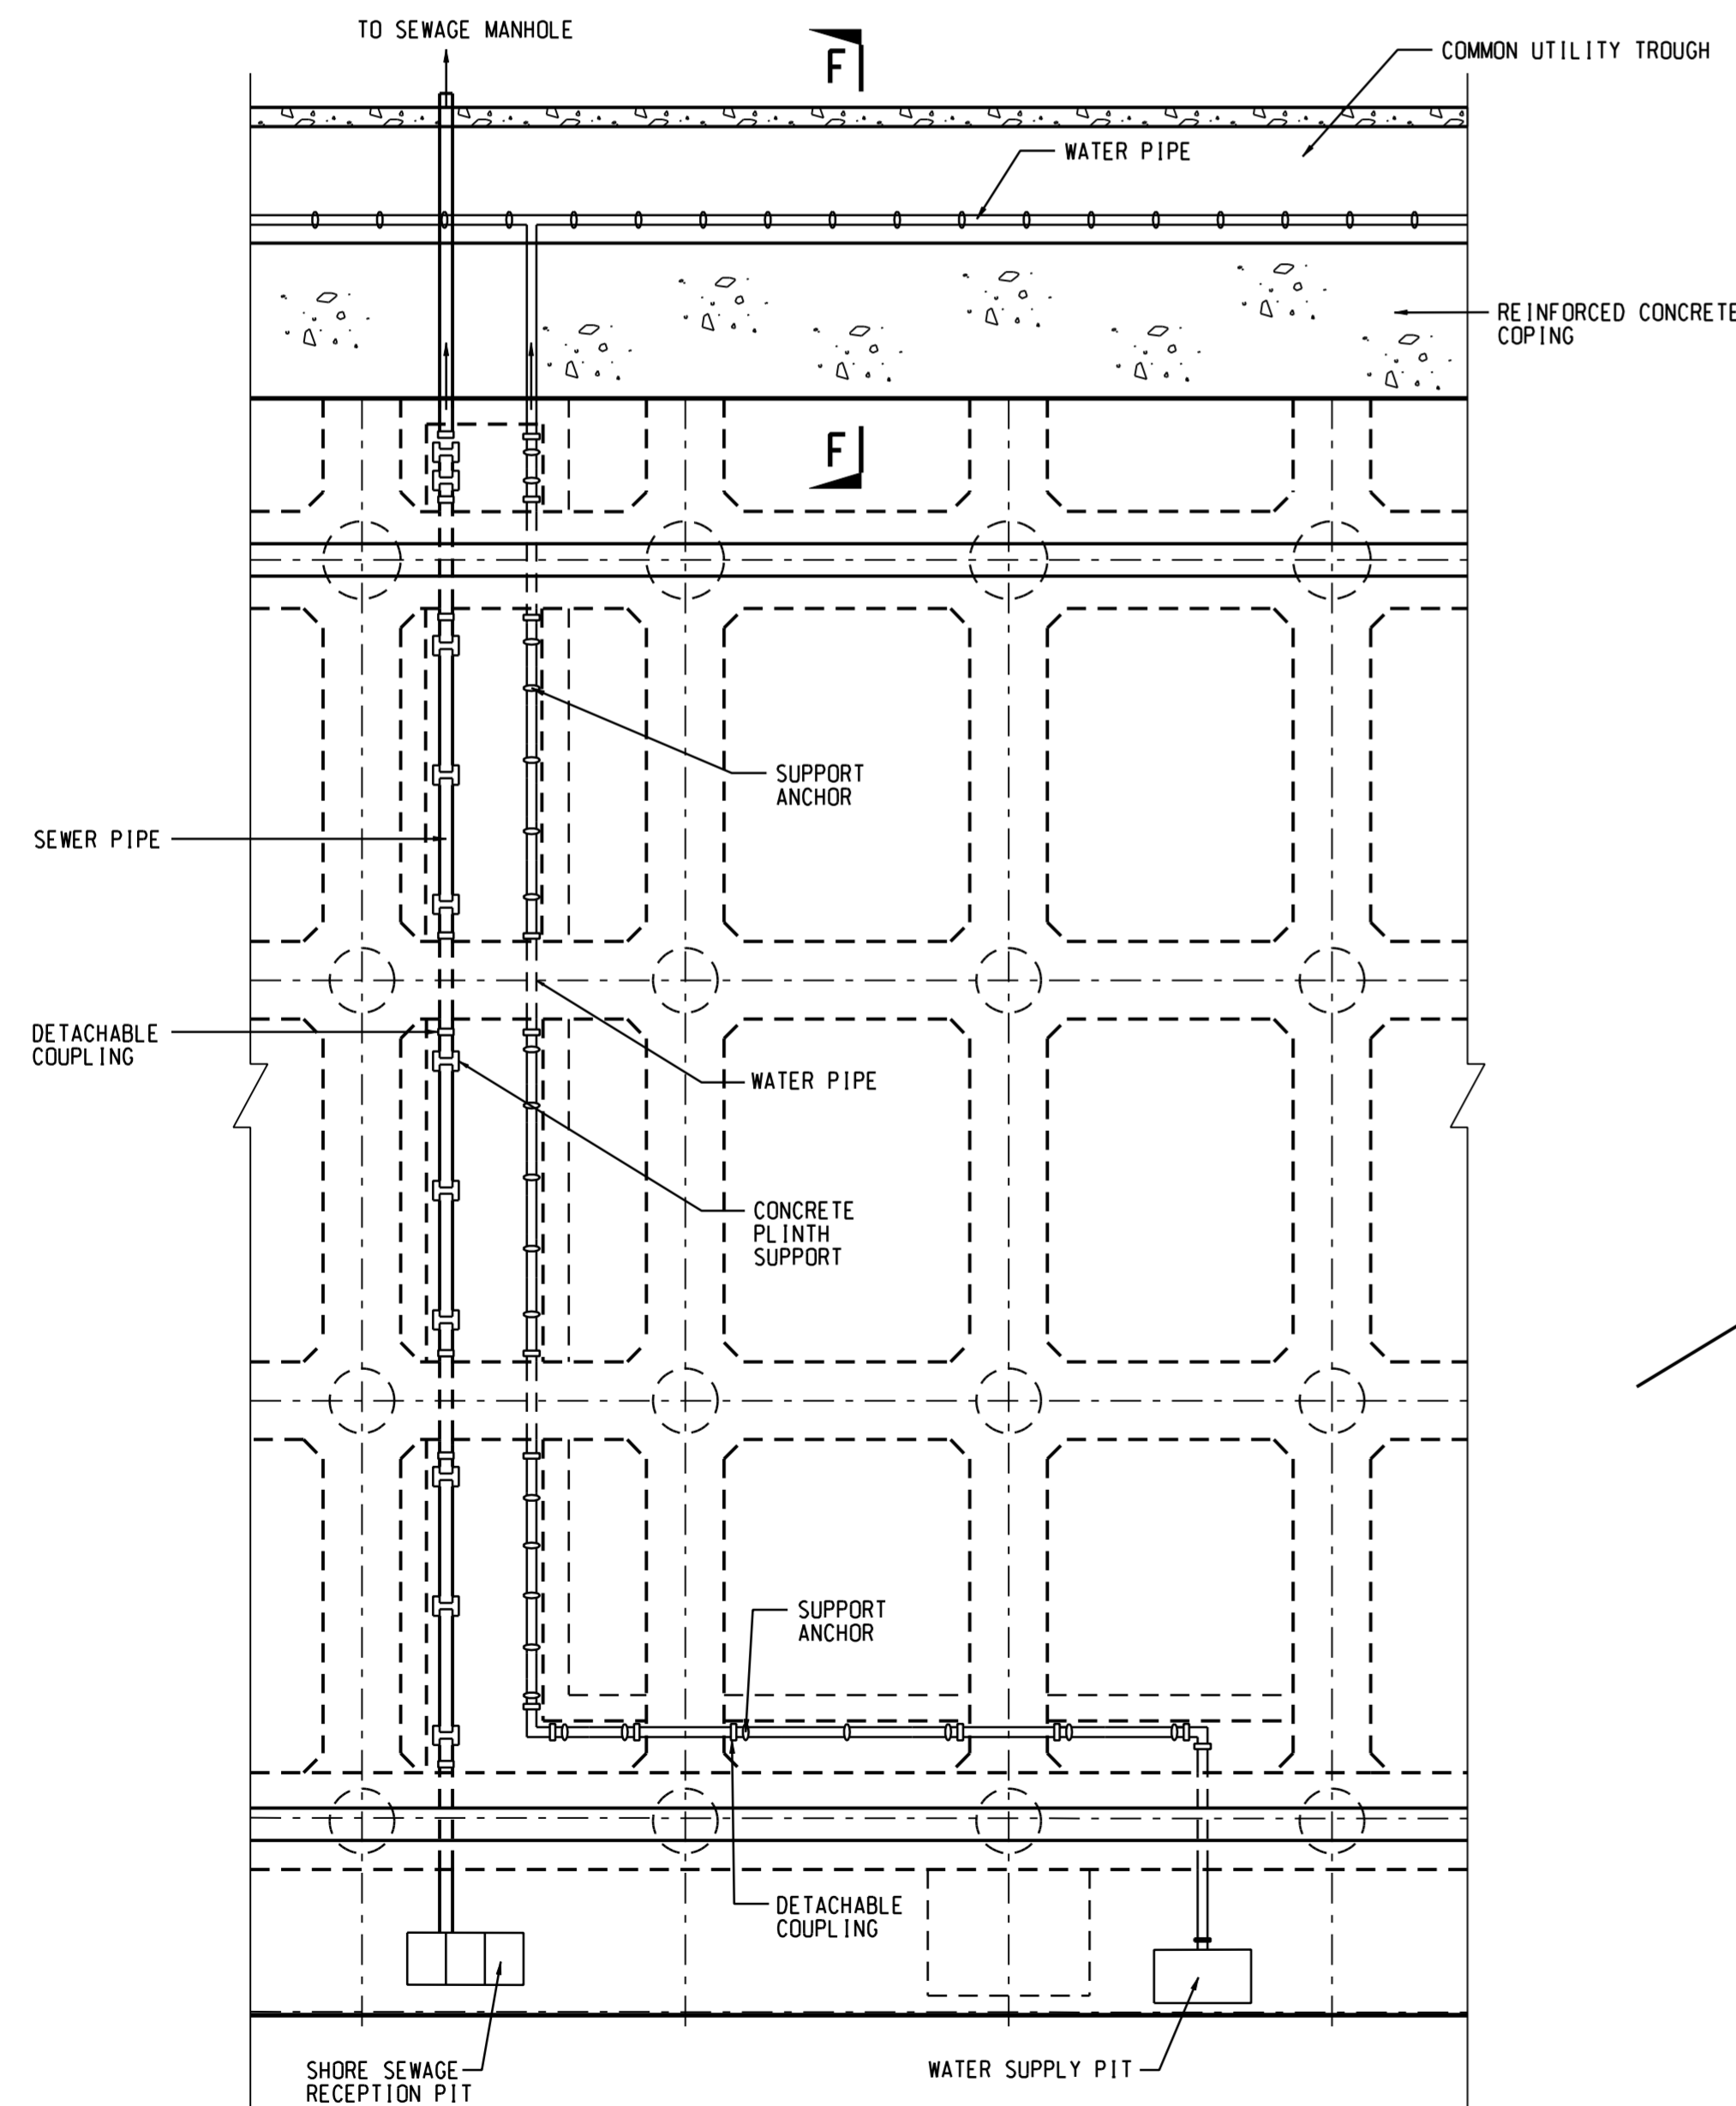

DETAIL "D"
SCALE 1:100

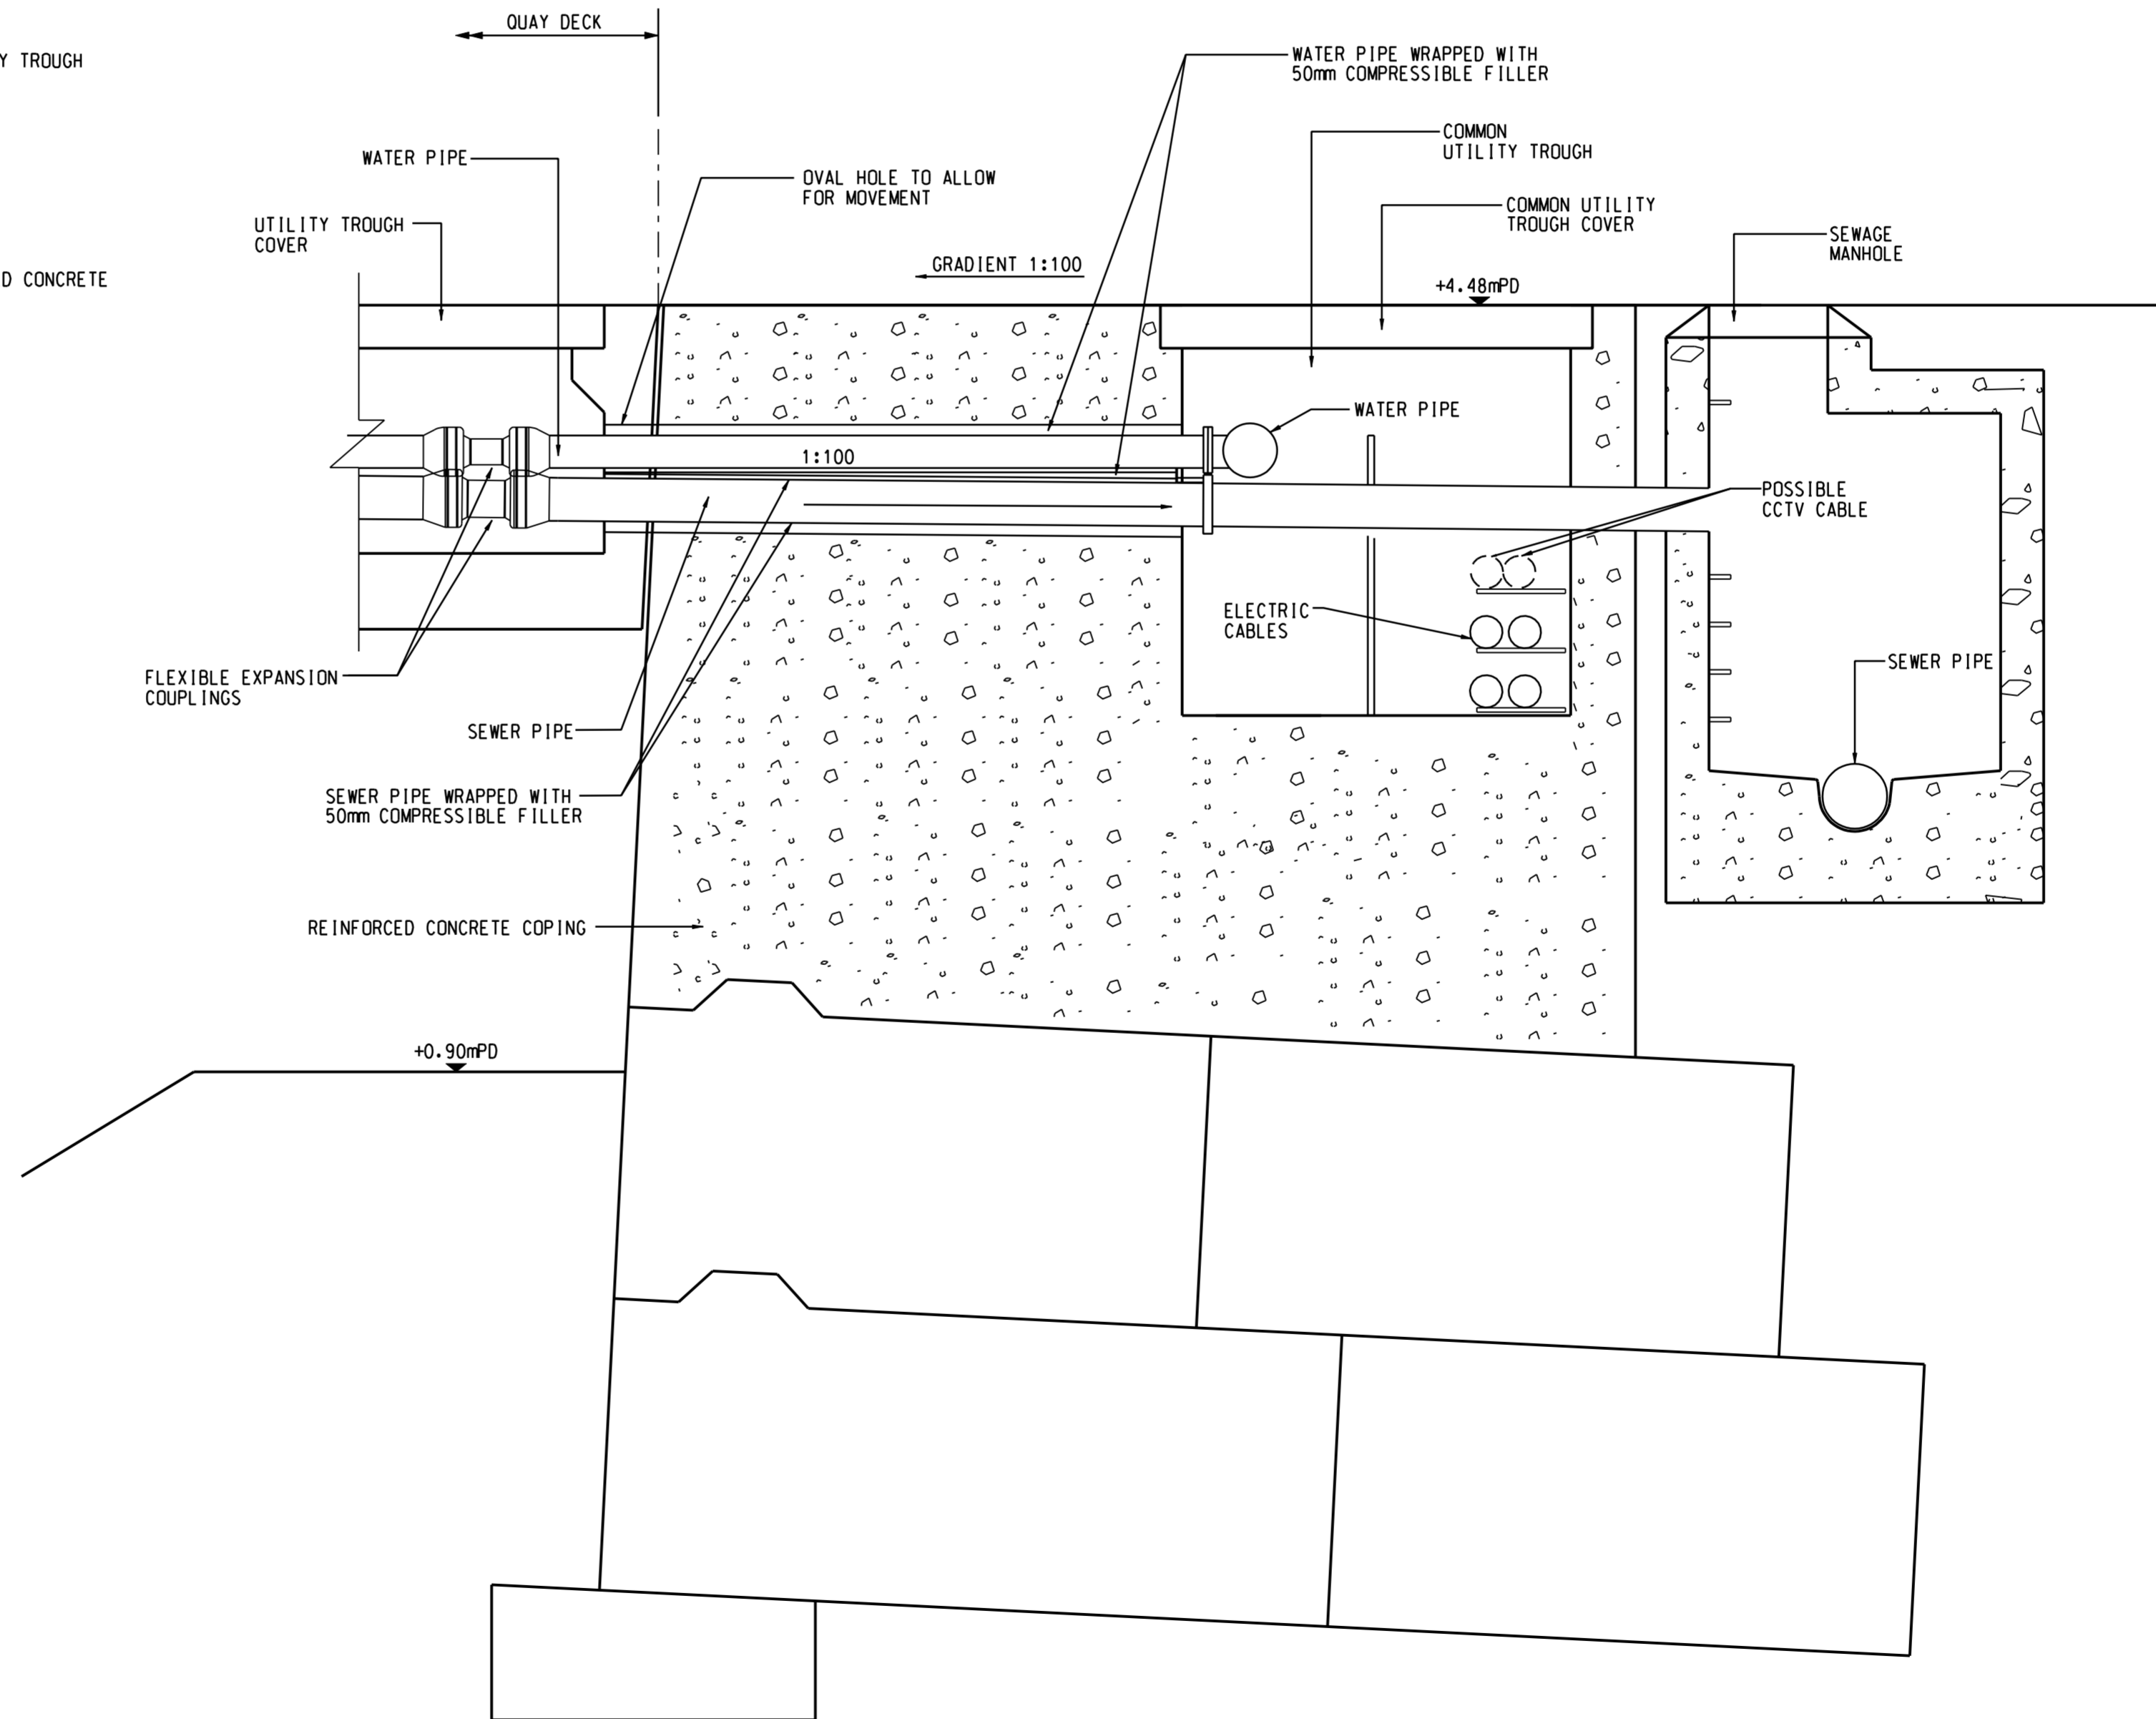

SECTION F - F
(TYPICAL COMMON UTILITY TROUGH CROSS SECTION)
SCALE 1:25

NOTE:

1. THIS DRAWING SHALL BE READ IN CONJUNCTION WITH DRG. NO. 441 AND 442.
2. ALL UTILITY TROUGH COVERS SHALL BE NON-ROCKING HEAVY DUTY TYPE AND SHALL BE WATER TIGHT AND DOUBLE SEALED.

REV.	DESCRIPTION	BY	CHKD.	DATE

Civil Engineering and Development Department
KOWLOON DEVELOPMENT OFFICE



KAI TAK DEVELOPMENT
ENGINEERING STUDY CUM DESIGN AND
CONSTRUCTION OF ADVANCE WORKS - INVESTIGATION,
DESIGN AND CONSTRUCTION

SITE FORMATION CUM MARINE WORKS

EDGE STRUCTURES
QUAY - TYPICAL UTILITY
TROUGH DETAILS

MAUNSELL | AECOM
Maunsell Consultants Asia Ltd.
茂盛(亞洲)工程顧問有限公司

DRG.NO. 443
圖紙編號

DESIGNED BY J.L.
AGREEMENT NO. CE35/2006 (CE)
P. 01+ APPROVED

DRAWN BY J.J.
STATUS
SCALE 1:100 AS SHOWN

DIMENSIONS ARE IN MILLIMETRES
© COPYRIGHT RESERVED
版權 所 有