


NOTES:


1. THIS DRAWING SHALL BE READ IN CONJUNCTION WITH DRG. NO. 602 TO 607.
2. ALL LEVELS ARE IN METRES WITH REFERENCE TO PRINCIPAL DATUM.

LEGEND:

--- LOT BOUNDARY

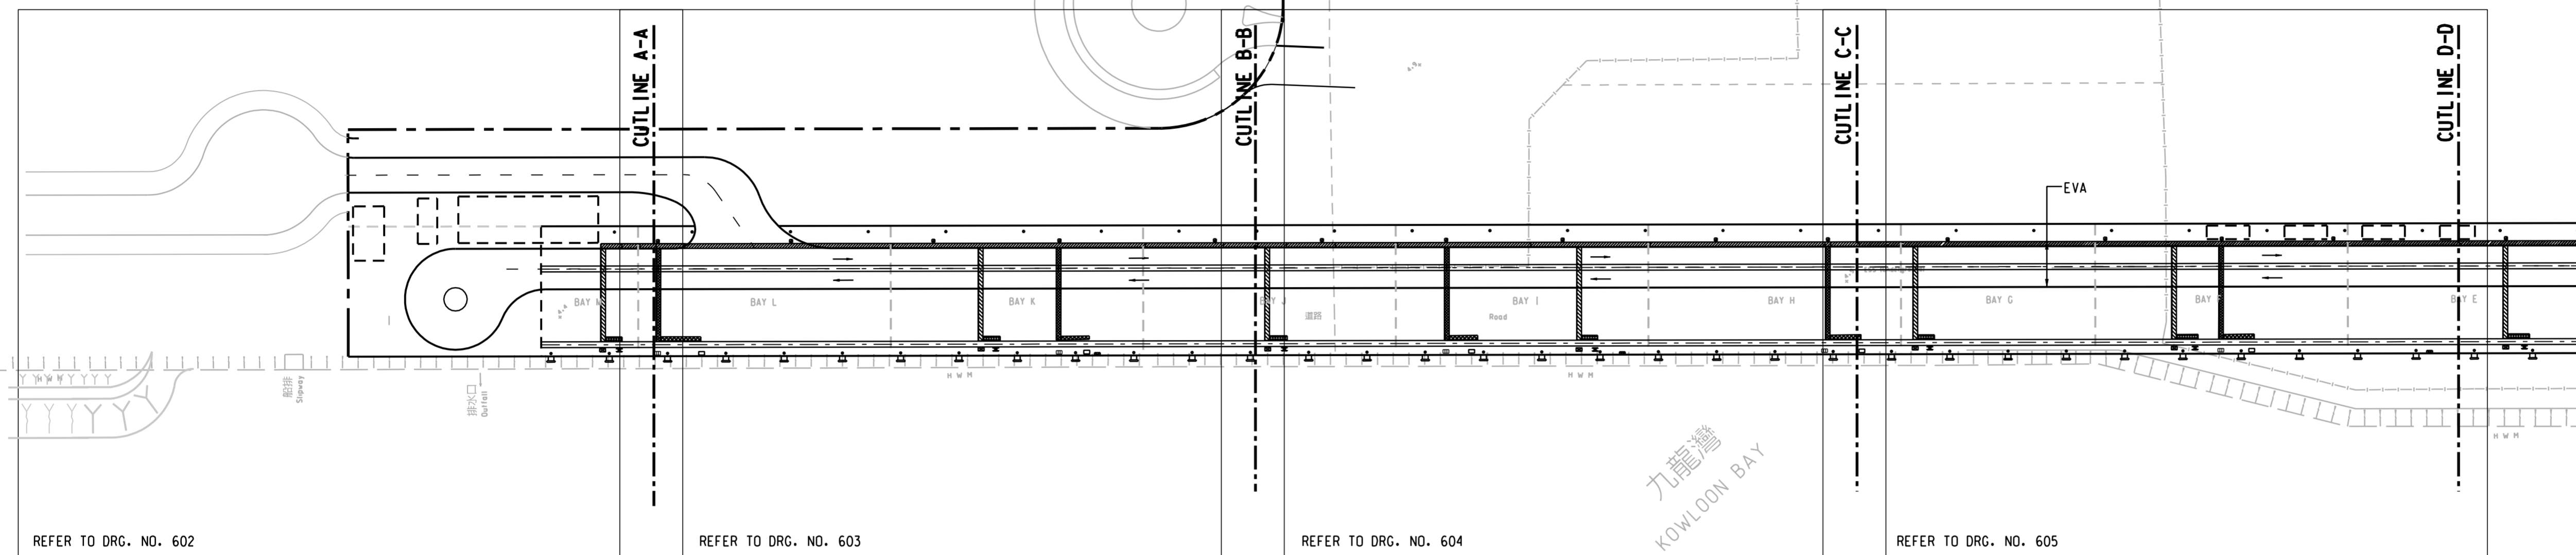

KEY PLAN

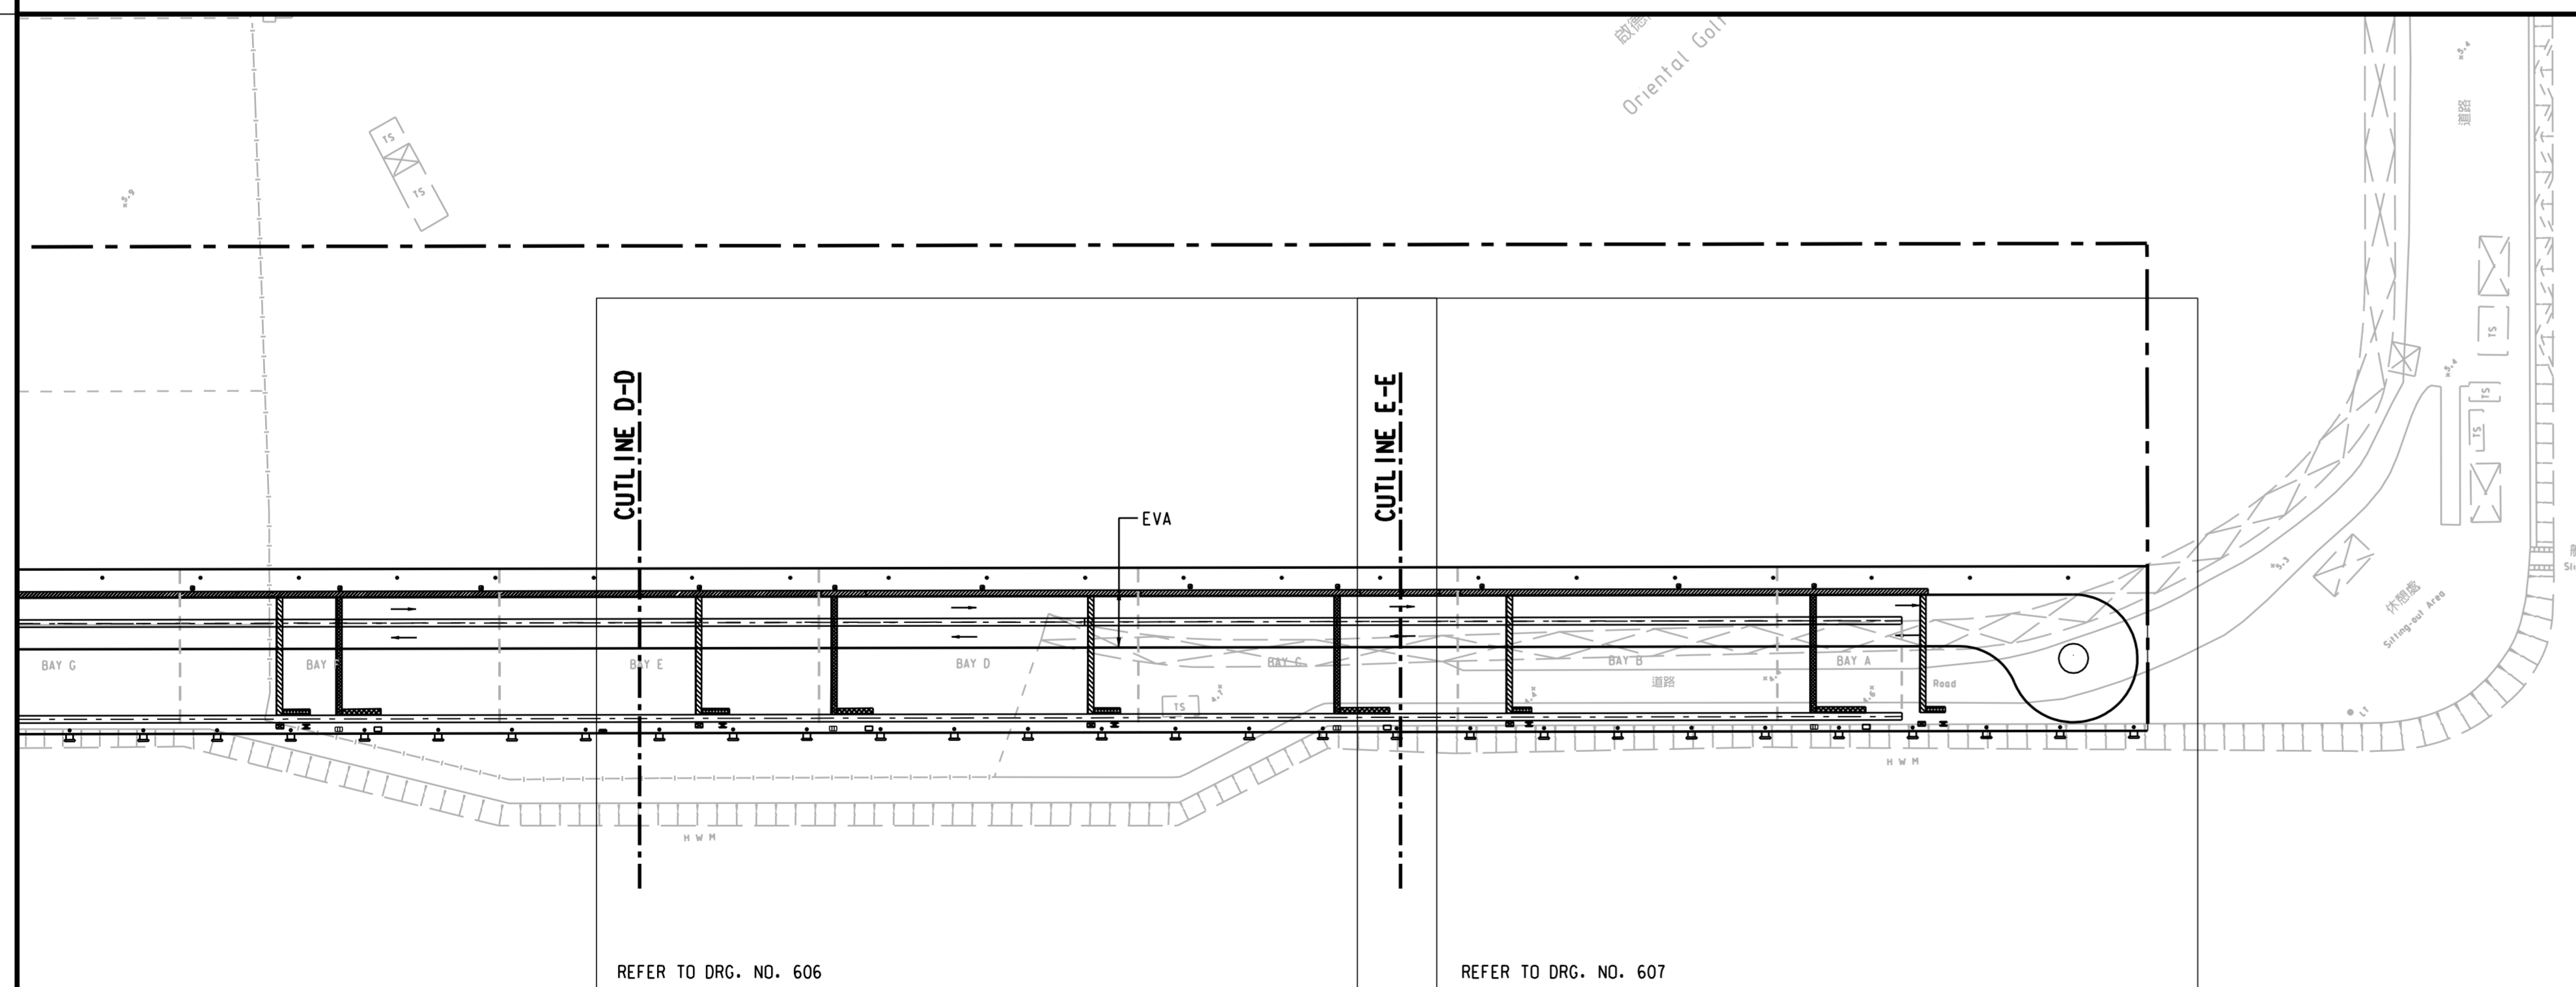

KEY PLAN

REV.	DESCRIPTION	BY	CHKD.	DATE

Civil Engineering and Development Department
 土木工程發展署
 KOWLOON DEVELOPMENT OFFICE
 九龍發展處



KAI TAK DEVELOPMENT
 ENGINEERING STUDY CUM DESIGN AND
 CONSTRUCTION OF ADVANCE WORKS-INVESTIGATION,
 DESIGN AND CONSTRUCTION

SITE FORMATION CUM MARINE WORKS

APRON AREA

GENERAL ARRANGEMENT

SHEET 1 OF 7

MAUNSELL | AECOM

Maunsell Consultants Asia Ltd.
 茂盛(亞洲)工程顧問有限公司

DRG. NO. 601
 圖紙編號

DESIGNED BY 設計	AGREEMENT NO. 合約編號	P. DIR. APPROVED 負責人
J. L.	CE35/2006 (CE)	

DRAWN BY 繪圖	STATUS 階段
J. J.	

SCALE
比例 A1 1:1000

DIMENSIONS ARE IN
尺寸單位 METRES

© COPYRIGHT RESERVED
版權所有