


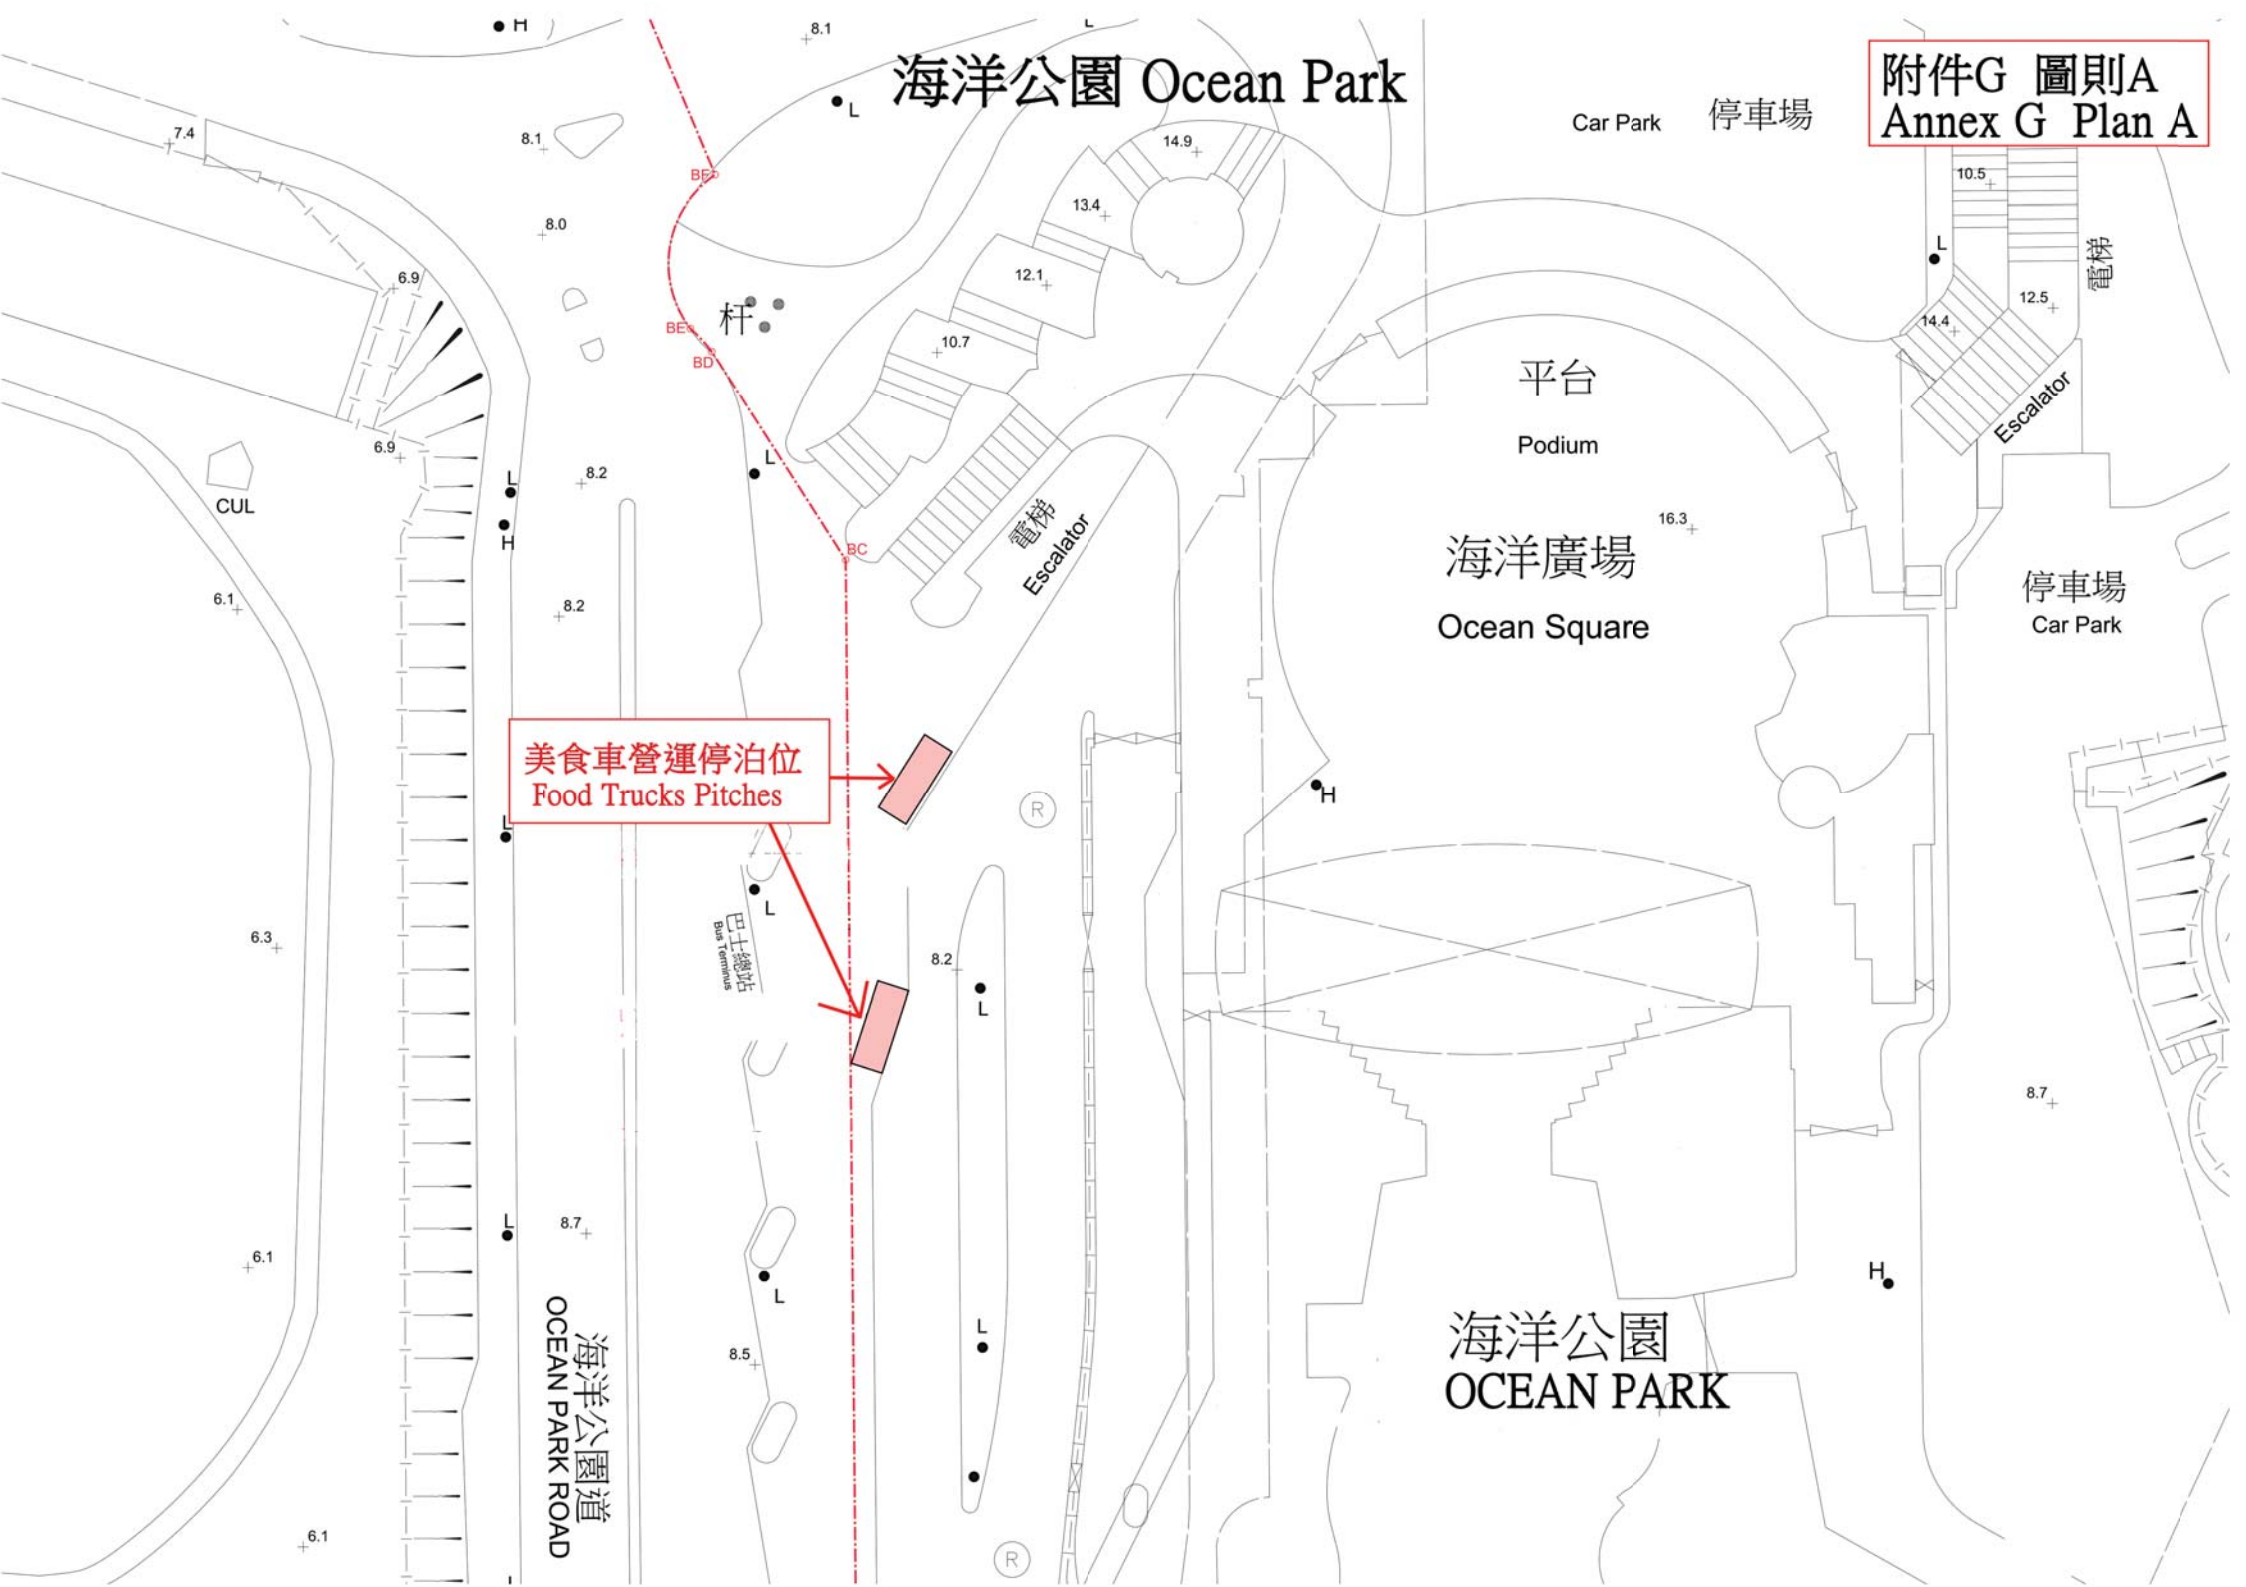


香港迪士尼樂園 HK Disneyland

附件G 圖則B
Annex G Plan B



金紫荊廣場 Golden Bauhinia Square

附件G 圖則C
Annex G Plan C

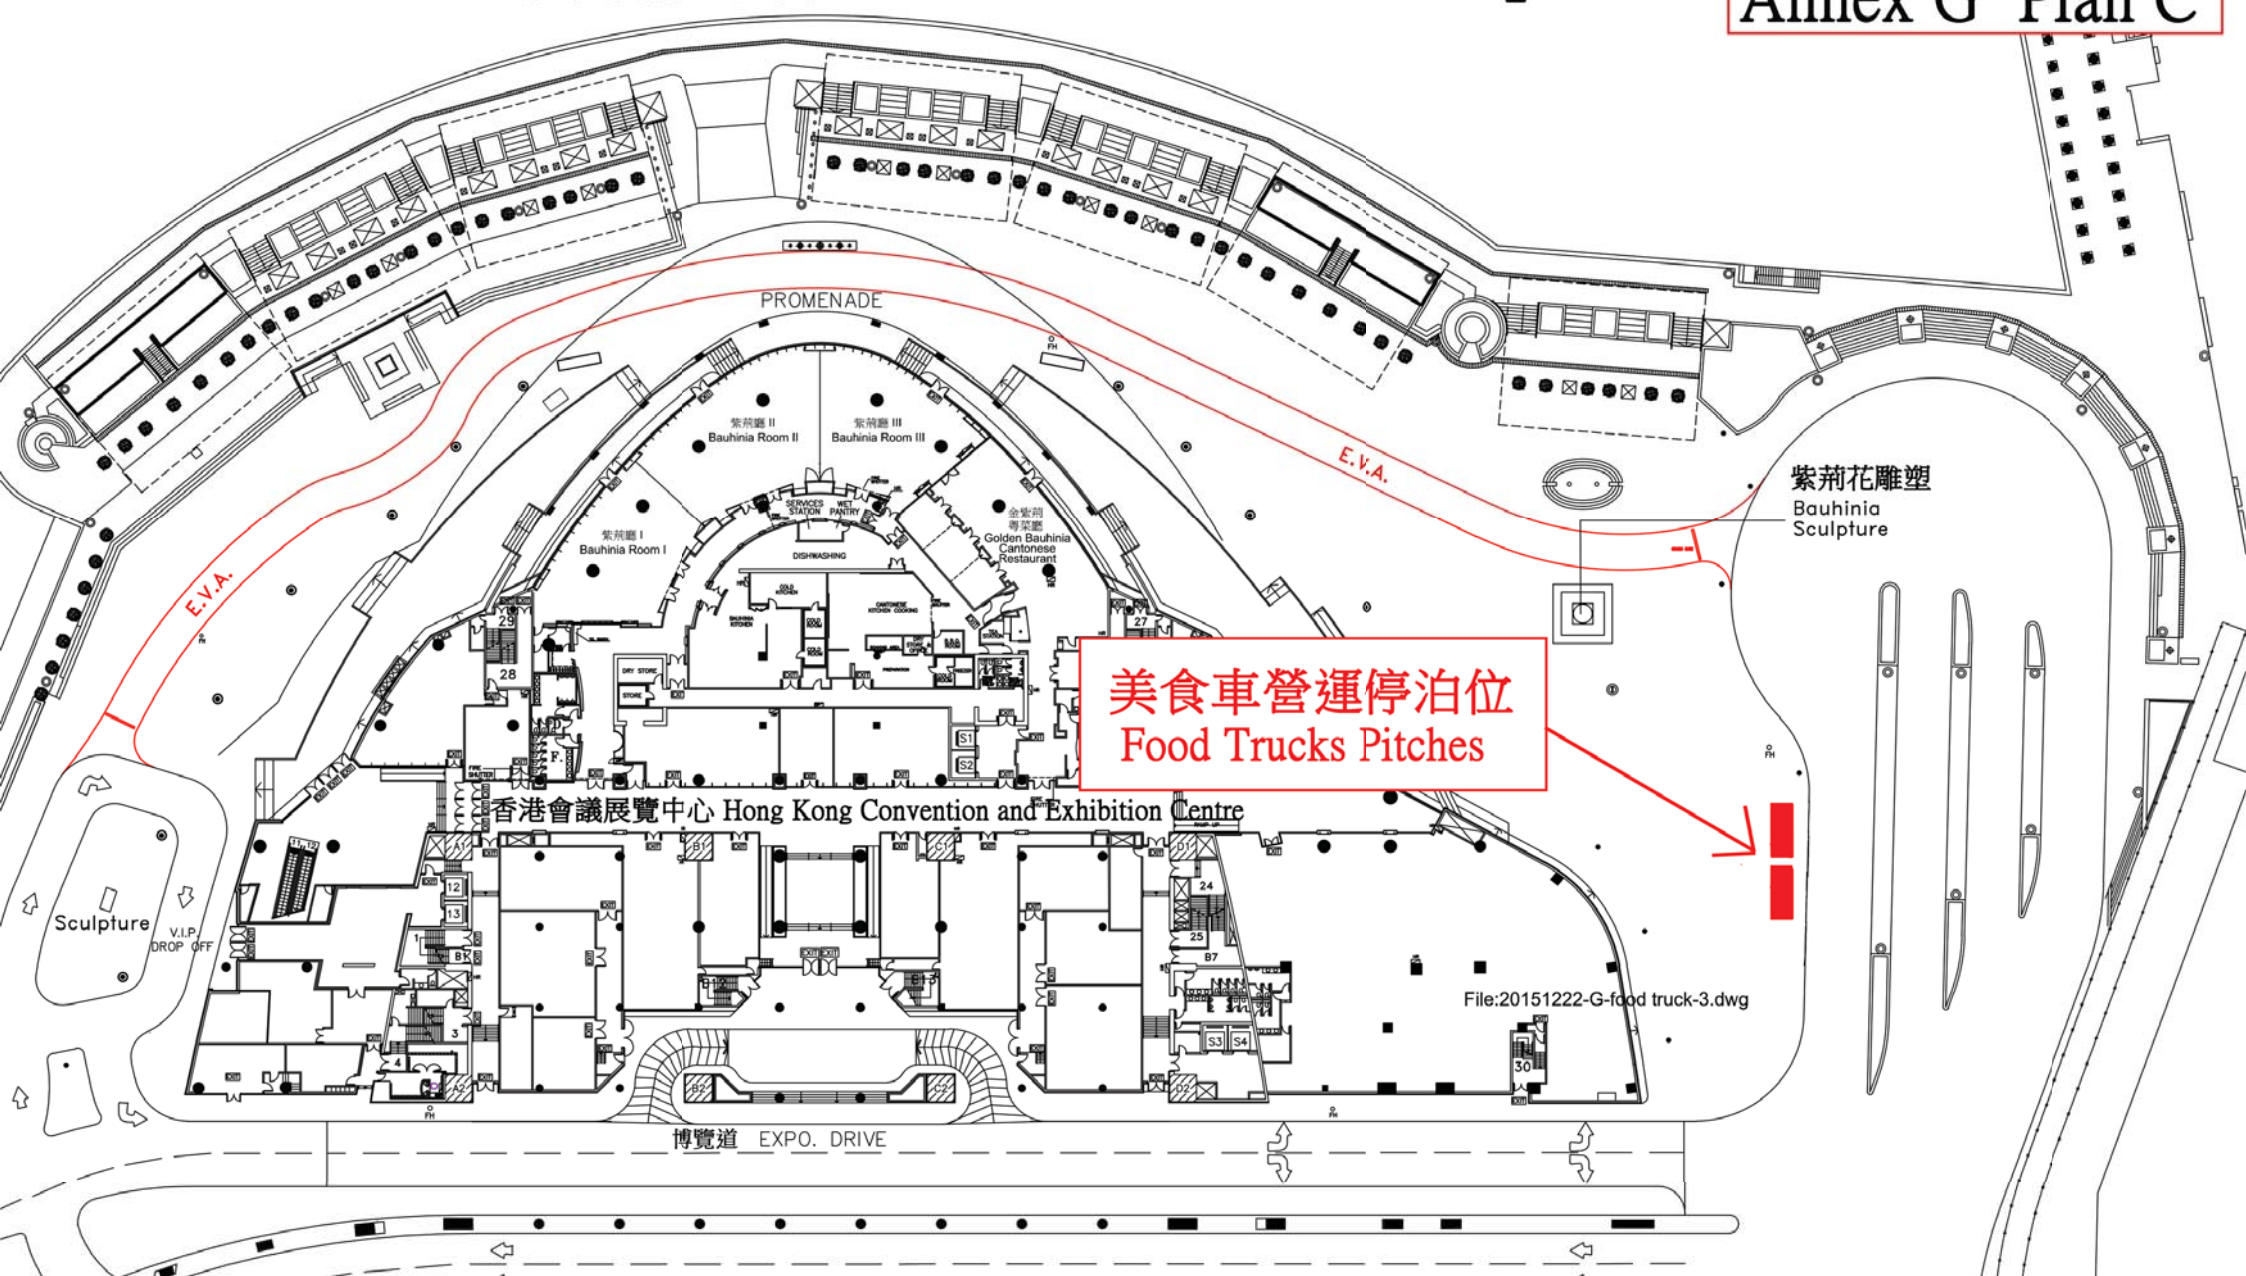

X LEGEND:

 4m x 8m PARKING SPACE FOR FOOD TRUCK

尖沙咀藝術廣場 Tsim Sha Tsui Art Square


香港太空館
HONG KONG SPACE MUSEUM

美食車營運停泊位
Food Trucks Pitches

藝術廣場
Art Square

梳士巴利公園
SALISBURY GARDEN

香港藝術館 MUSEUM OF ART

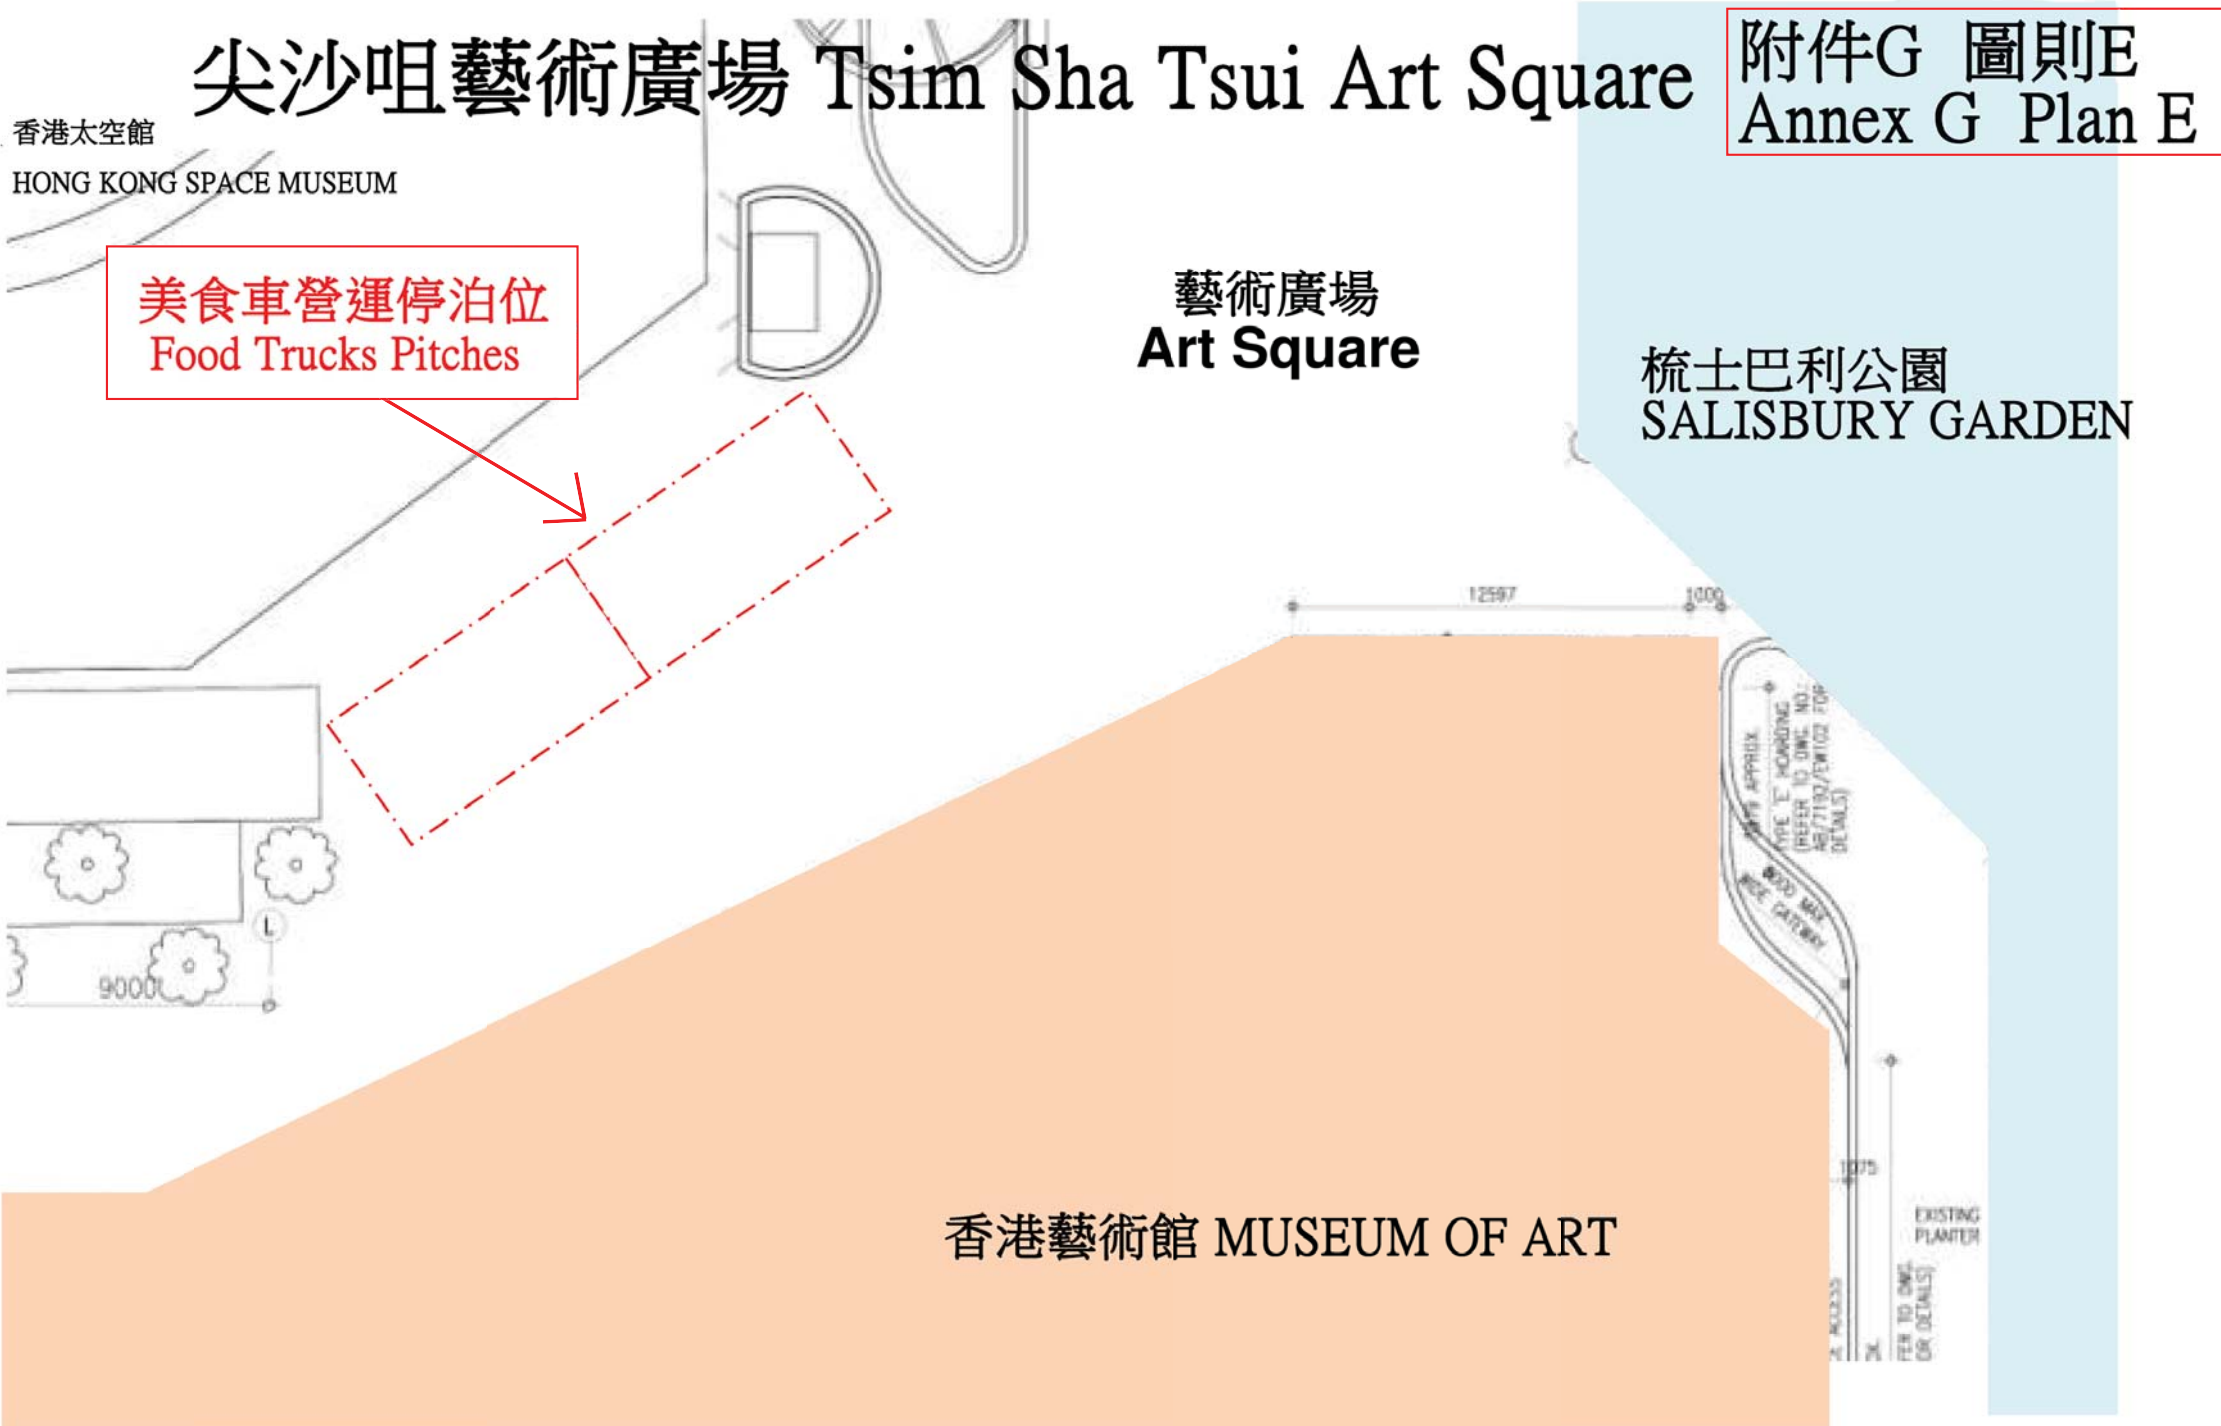

附件G 圖則F
Annex G Plan F

美食車營運停泊位
Food Trucks Pitches



維多利亞港 VICTORIA HARBOUR

海濱長廊 WATERFRONT PROMENADE

龍和道 LUNG WO ROAD

PUBLIC LAY-3Y

ACCESS
ROAD
TO PLA
DOCK

Drawing No. P093	Project:	Central Harbourfront Event Space	REVISIONS			
			G	.		
	Revision		F	.		
			E	.		
			D	.		
			C	.		
Scale: 1-850 @ A3	Drawn:	@	Date:	02.12.2015	D _{ref}	Issue



起動九龍東1號場 Energizing Kowloon East Venue 1

附件G 圖則G
Annex G Plan G

巧明街
How Ming Street

海濱道
Hoi Bun Road


155

Conveyor

起動九龍東辦事處

Energizing
Kowloon East
Office


FF01

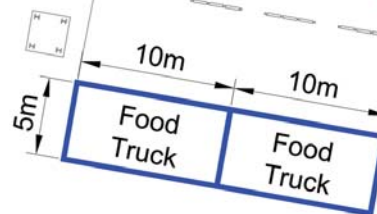

美食車營運停泊位
Food Trucks Pitches

觀塘海濱花園
Kwun Tong Promenade

黃大仙廣場 (將來的平面圖)¹ Wong Tai Sin Square (Future Layout)¹

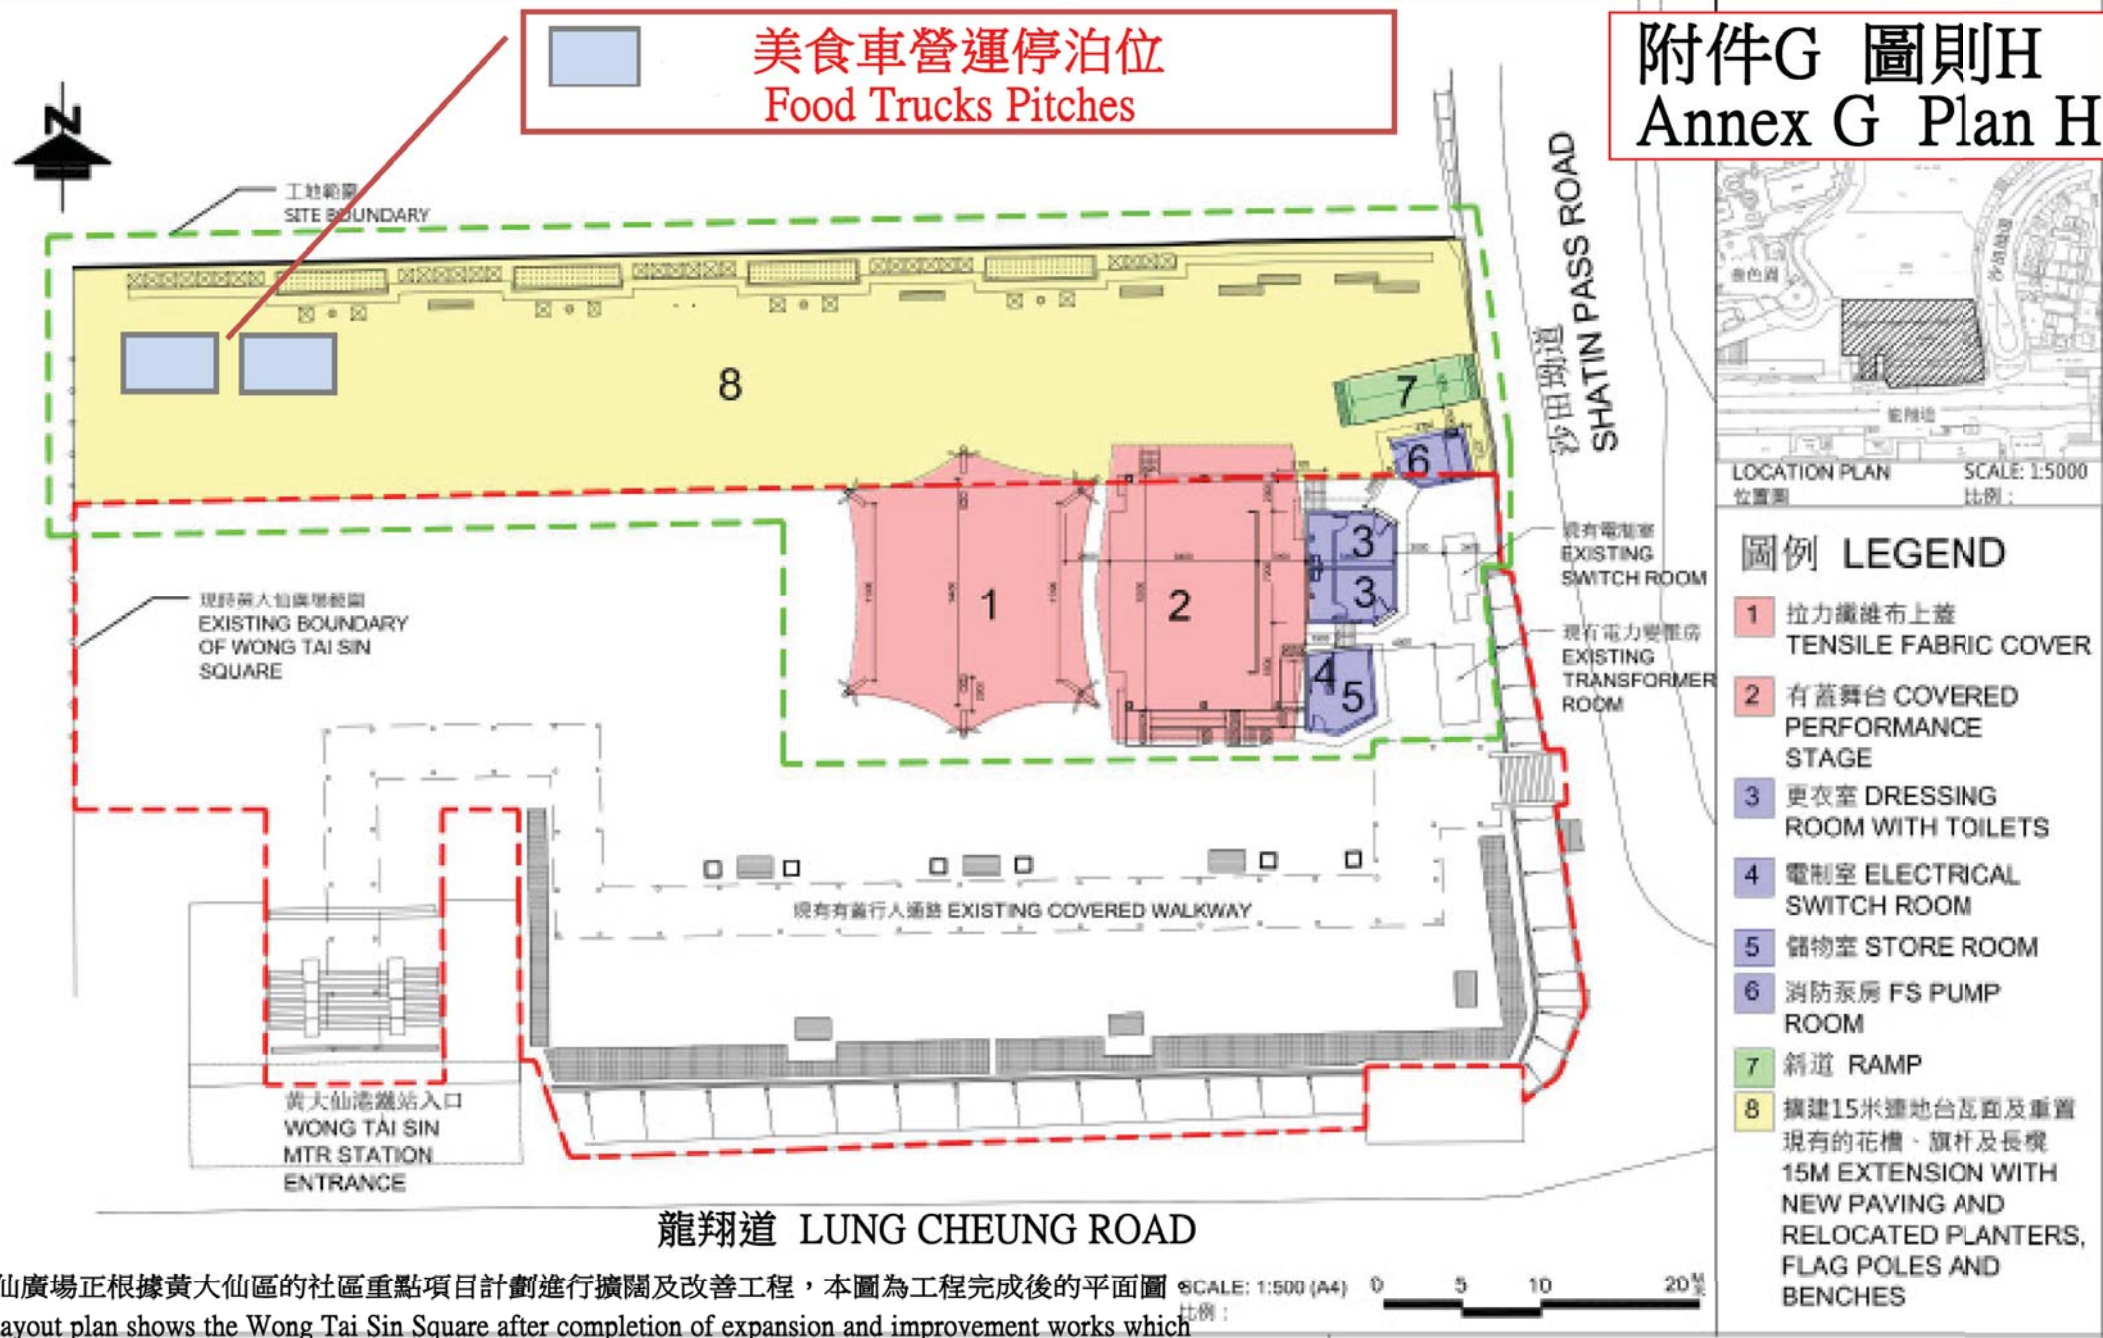

附件G 圖則H
Annex G Plan H

¹黃大仙廣場正根據黃大仙區的社區重點項目計劃進行擴闊及改善工程，本圖為工程完成後的平面圖

¹This layout plan shows the Wong Tai Sin Square after completion of expansion and improvement works which are being carried out under a Signature Project Scheme of the Wong Tai Sin District.