



PLAN

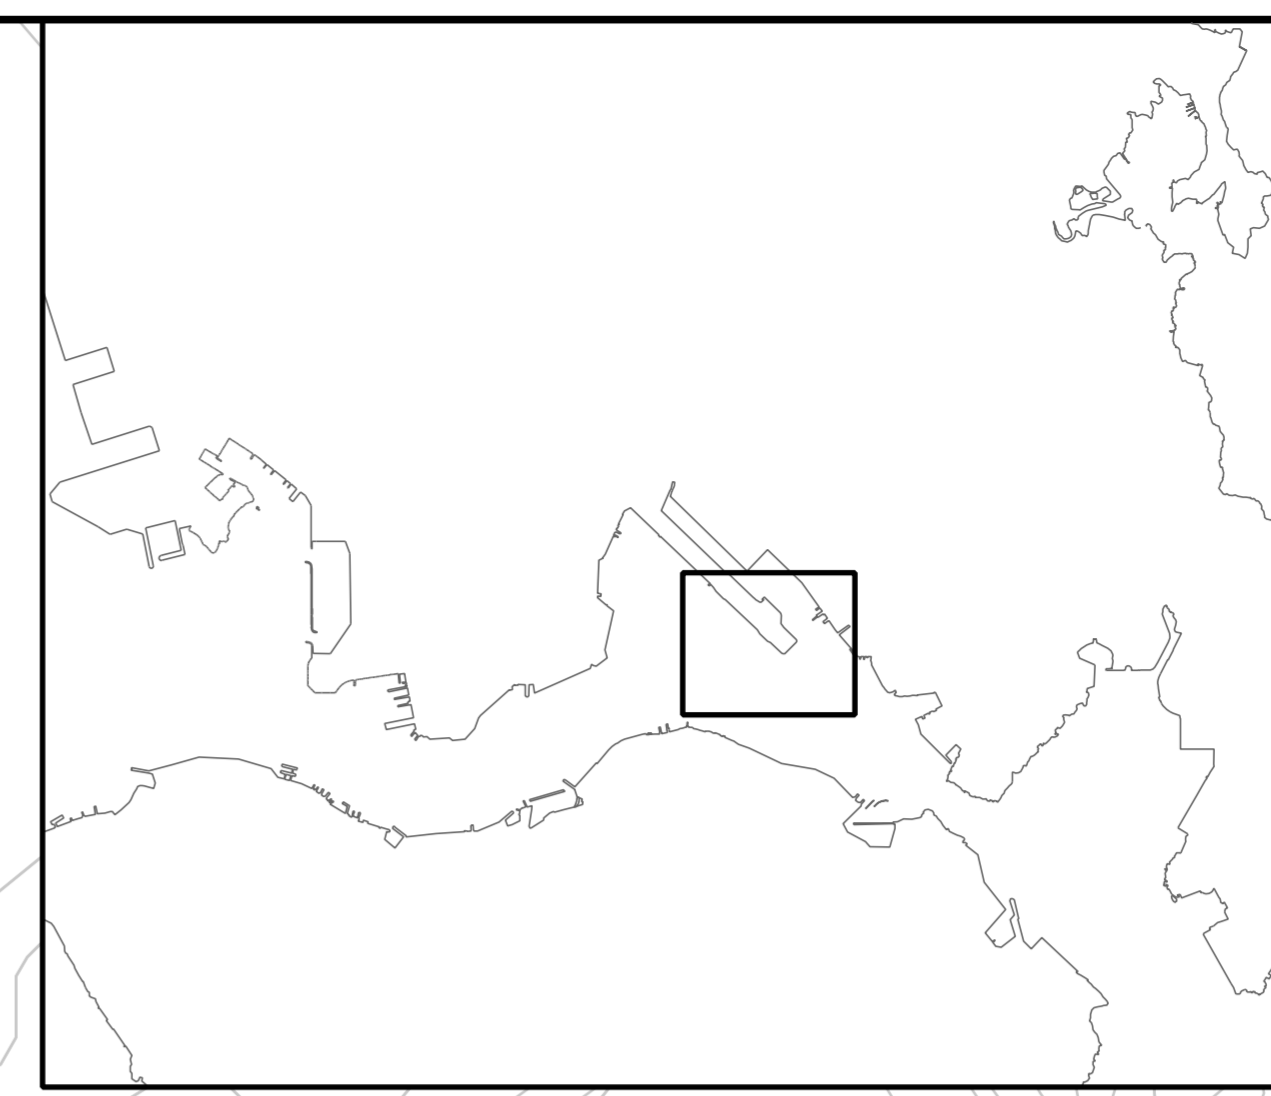

KEY PLAN

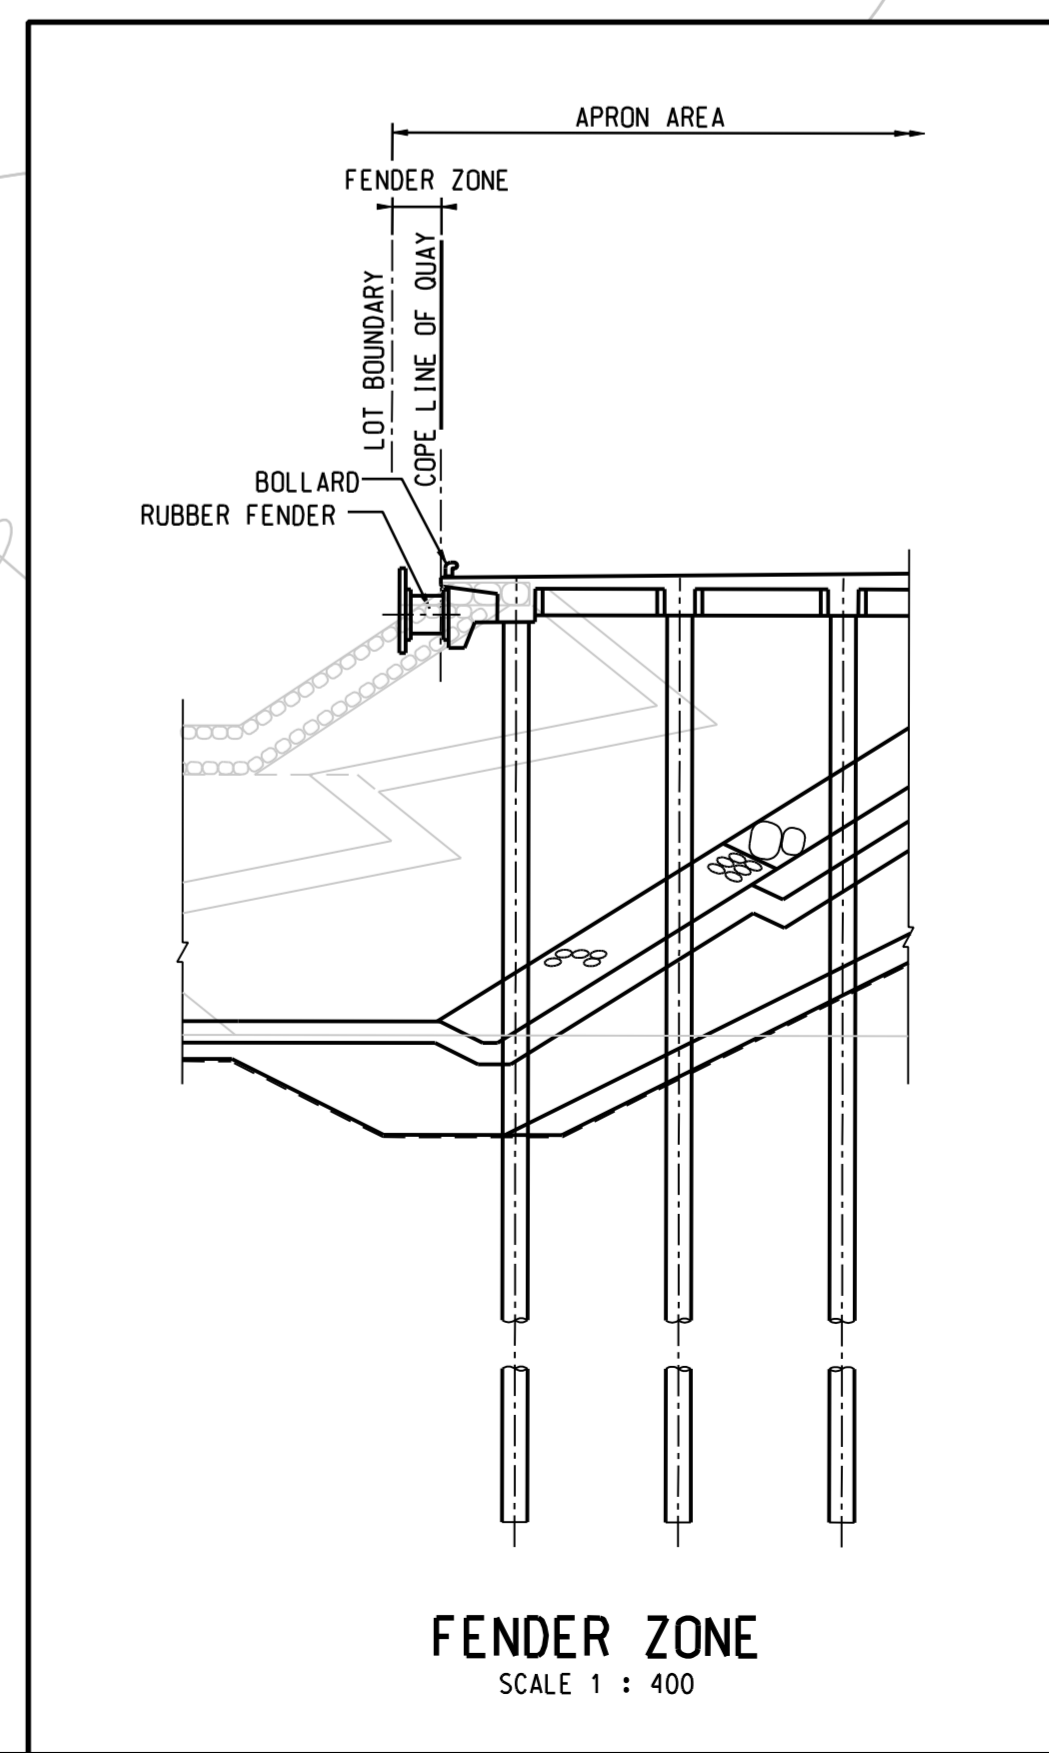

FENDER ZONE
SCALE 1 : 400

NOTES:
1. THIS DRAWING SHALL BE READ IN CONJUNCTION WITH DRG. NO. 102.

LEGEND:
[Dashed line symbol] DREDGING ZONE BOUNDARY

REV.	DESCRIPTION	BY	CHECKED	DATE

Civil Engineering and Development Department
 土木工程發展署
 KOWLOON DEVELOPMENT OFFICE
 九龍發展處

CEDD

KAI TAK DEVELOPMENT
 ENGINEERING STUDY CUM DESIGN AND
 CONSTRUCTION OF ADVANCE WORKS - INVESTIGATION,
 DESIGN AND CONSTRUCTION

SITE FORMATION CUM MARINE WORKS
 GENERAL

GENERAL LAYOUT

MAUNSELL | AECOM
 Maunsell Consultants Asia Ltd.
 茂盛(亞洲)工程顧問有限公司

DRG.NO. 101
 圖紙編號

DESIGNED BY 設計 J.L.	AGREEMENT NO. 合約編號 CE35/2006 (CE)	P. BY - APPROVED 負責人
DRAWN BY 繪圖 T.H.	STATUS 階段	
SCALE 比例 A1 1:3000	DIMENSIONS ARE IN 尺寸單位 METRES	

© COPYRIGHT RESERVED
 版權所有