


CUTLINE D-D

CUTLINE E-E

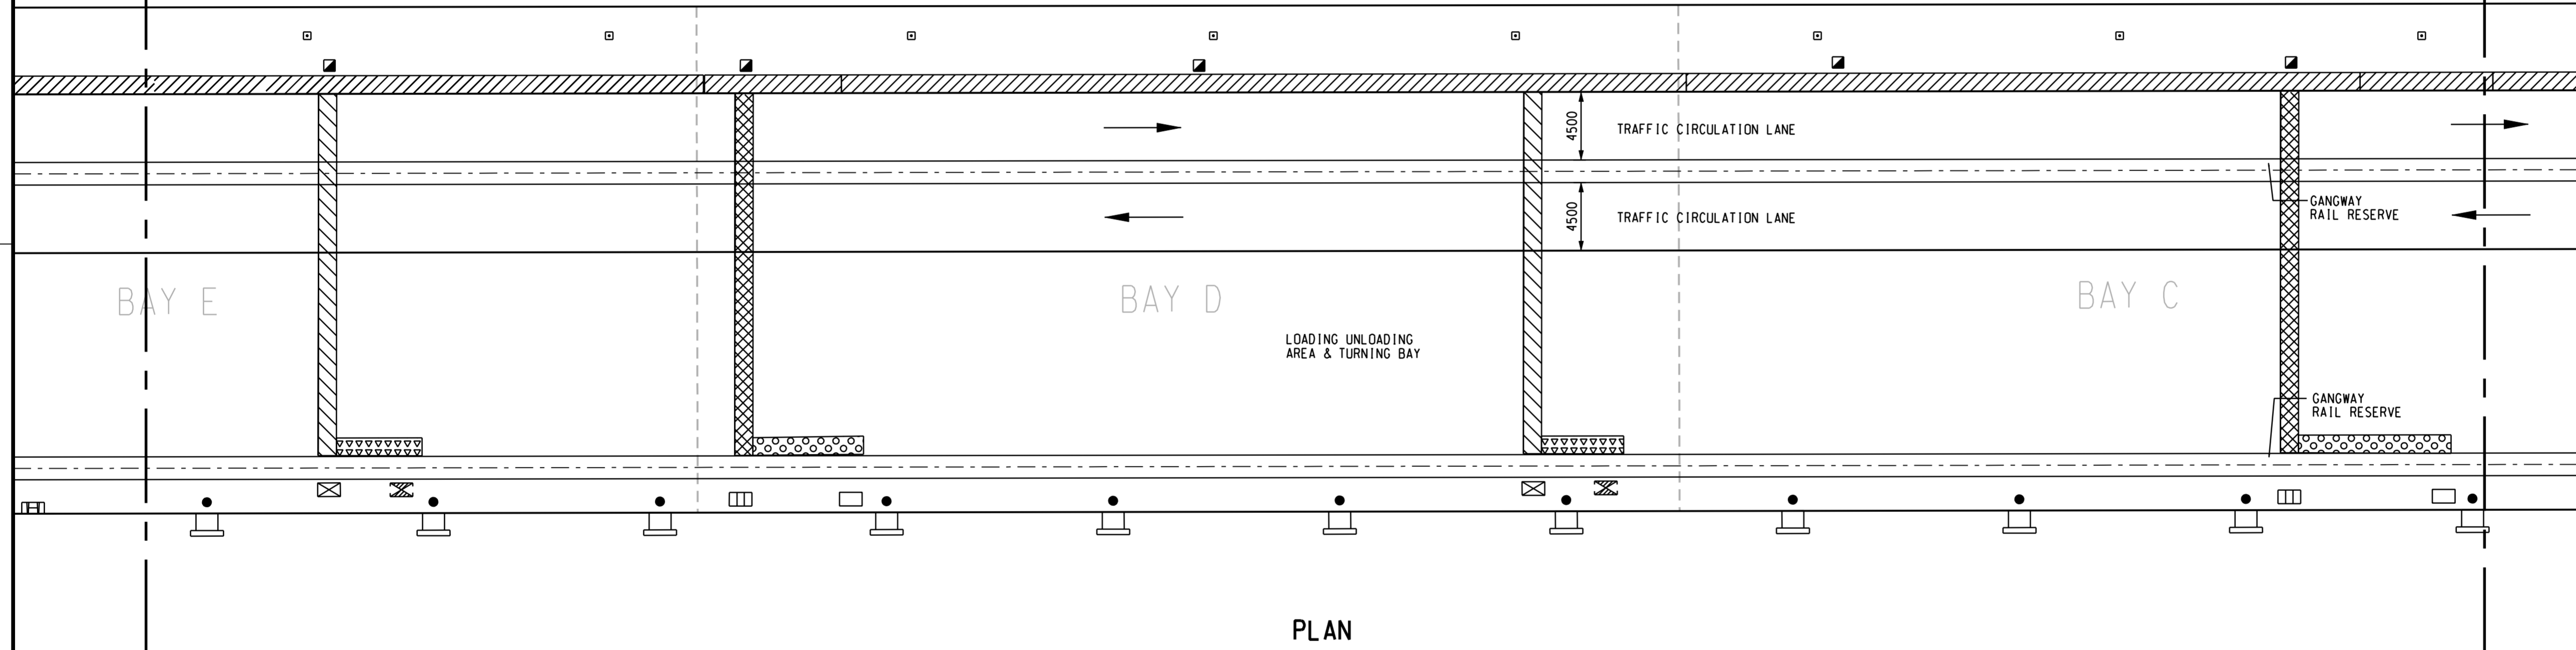

PLAN

NOTES:

1. THIS DRAWING SHALL BE READ IN CONJUNCTION WITH DRG. NO. 601 TO 605 AND 607.
2. ALL DIMENSIONS ARE IN MILLIMETRES UNLESS SPECIFIED OTHERWISE.
3. ALL LEVELS ARE IN METRES WITH REFERENCE TO PRINCIPAL DATUM.
4. 5 NOS. CCTV POLES SHALL BE AGREED WITH HKPF.
5. LIGHTING INTENSITY ON APRON AREA IS 50 LUX MINIMUM.
6. OTHER PASSAGE ROUTE INCLUDING EVA FOR OPERATION PURPOSE NOT SHOWN.
7. FIRE FIGHTING FACILITIES INCLUDING FIRE HYDRANTS SHALL BE PROVIDED IN THE APRON AREA TO THE SATISFACTION OF THE FIRE SERVICES DEPARTMENT.

LEGEND:

- 200T BOLLARD
- ▭ FENDER
- ▭ SHORE SEWAGE RECEPTION PIT AT APPROX. 100m c/c SPACING
- ▭ SEWAGE MANHOLE
- ▭ WATER SUPPLY CONNECTION PIT AT APPROX. 100m c/c SPACING
- ▭ POSSIBLE POWER FEEDER PIT FOR ON-SHORE POWER SUPPLY SYSTEM AT APPROX. 80m c/c SPACING
- ▭ ELECTICITY CONNECTION PIT AT APPROX. 80m c/c SPACING
- ▭ LIGHTING UNIT MOUNTED ON POLE AT APPROX. 20m c/c SPACING
- ▨ COMMON UTILITY TROUGH
- ▨ BRANCH TROUGH FOR SEWER AND WATER PIPE
- ▨ FEEDER TROUGH FOR SEWER AND WATER PIPE
- ▨ BRANCH TROUGH FOR POWER CABLE DUCT
- ▨ FEEDER TROUGH FOR POWER CABLE DUCT
- GANGWAY RAIL RESERVE
- - - LOT BOUNDARY

| REV. | DESCRIPTION | BY | CHECKED | DATE |
|------|-------------|----|---------|------|
| | | | | |

Civil Engineering and Development Department
 土木工程發展署
 KOWLOON DEVELOPMENT OFFICE
 九龍發展處



KA I TAK DEVELOPMENT
 ENGINEERING STUDY CUM DESIGN AND
 CONSTRUCTION OF ADVANCE WORKS-INVESTIGATION,
 DESIGN AND CONSTRUCTION

SITE FORMATION CUM MARINE WORKS

APRON AREA

GENERAL ARRANGEMENT

SHEET 6 OF 7

MAUNSELL | AECOM
 Maunsell Consultants Asia Ltd.
 茂盛(亞洲)工程顧問有限公司

DRG.NO. 606
 圖紙編號

| | | |
|-------------------|-----------------------|-----------------------|
| DESIGNED BY 設計 | AGREEMENT NO. 合約編號 | P. O. APPROVED 負責人 |
| J.L. | CE35/2006 (CE) | |

| | |
|----------------|--------------|
| DRAWN BY 繪圖 | STATUS 階段 |
| J.J. | |

SCALE
比例 A1 1:250
 DIMENSIONS ARE IN
尺寸單位 MILLIMETRES
 © COPYRIGHT RESERVED
 版權所有