


CUTLINE E-E

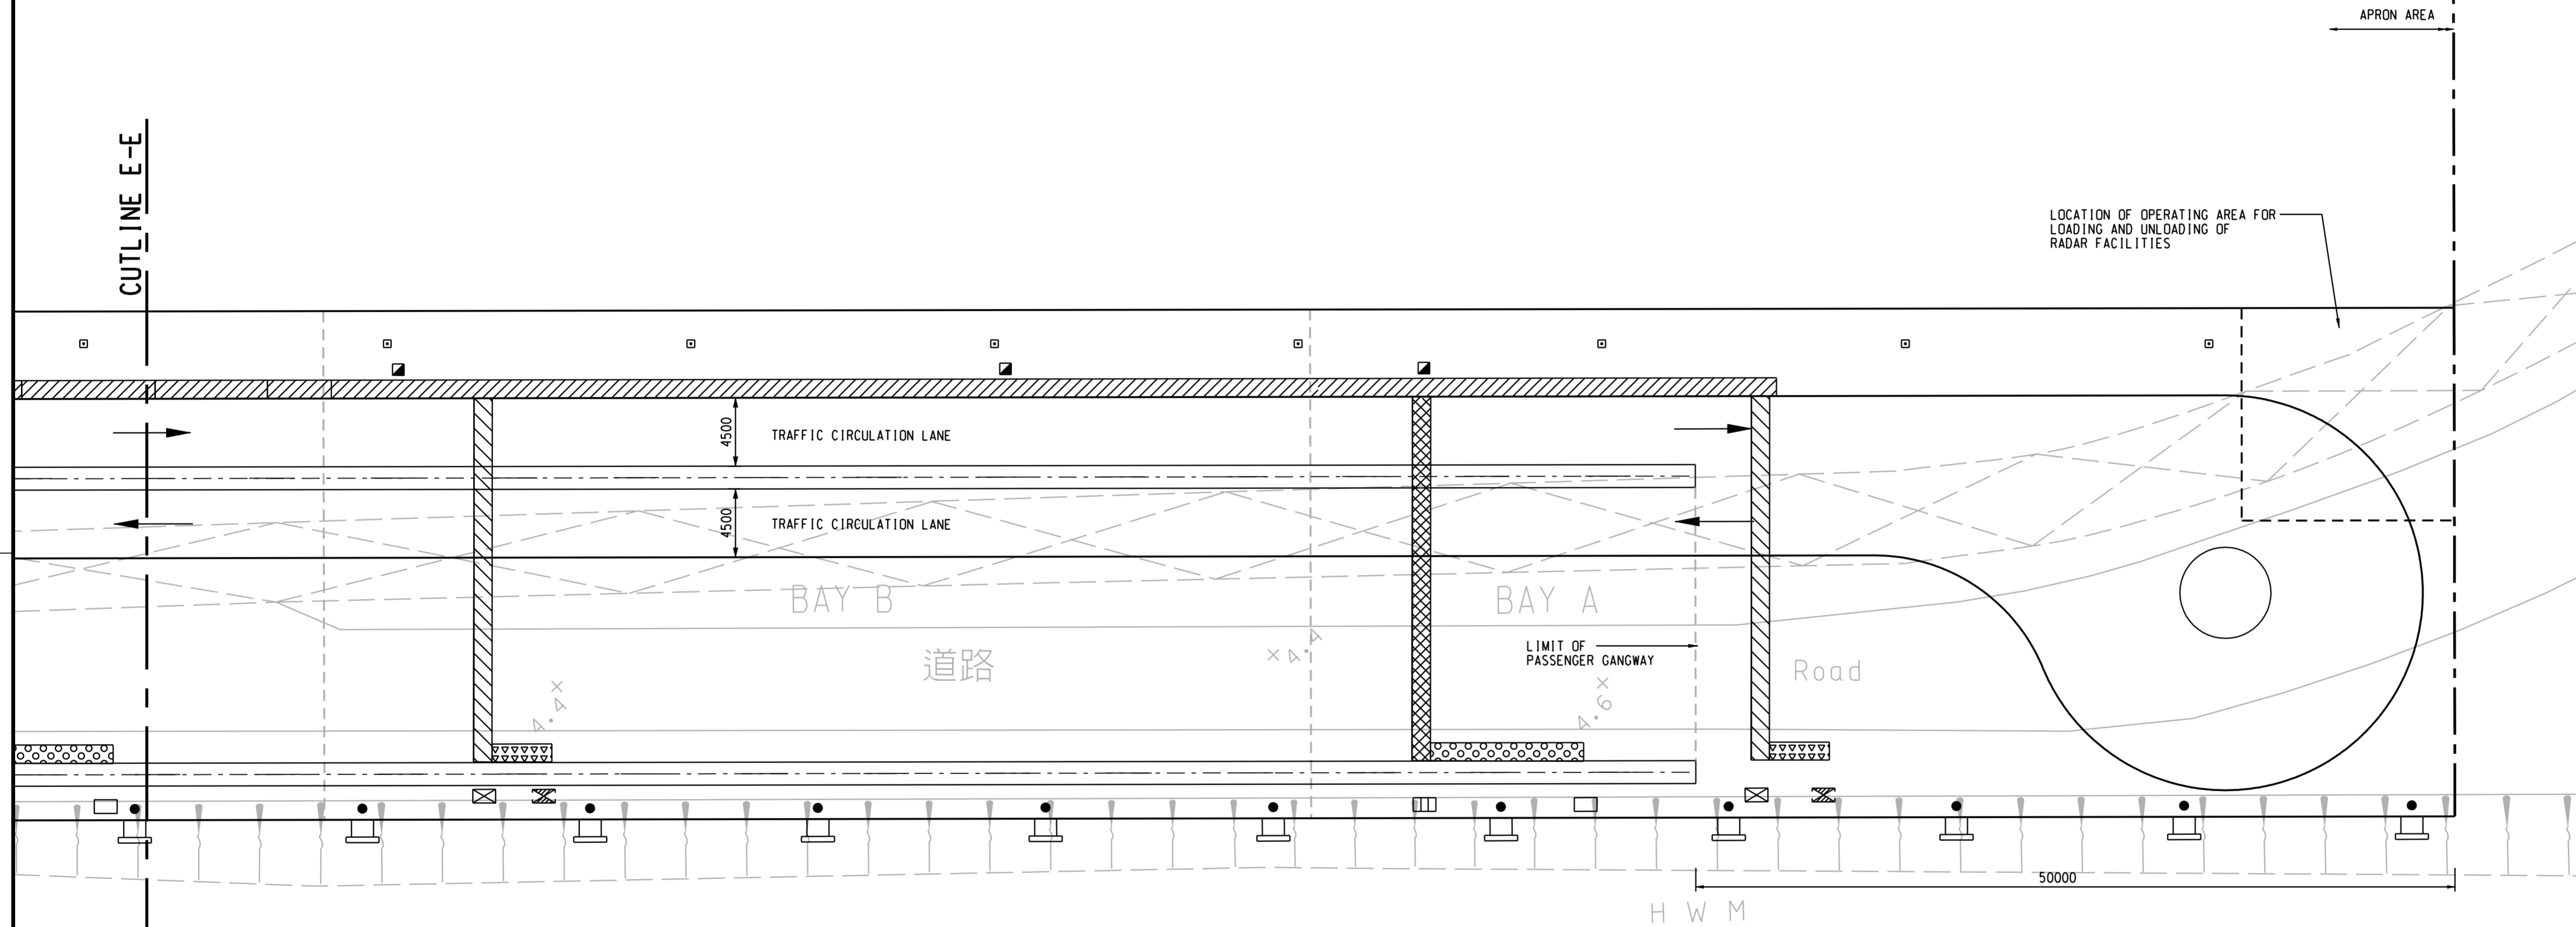

PLAN

NOTES:

1. THIS DRAWING SHALL BE READ IN CONJUNCTION WITH DRG. NO. 601 TO 606.
2. ALL DIMENSIONS ARE IN MILLIMETRES UNLESS SPECIFIED OTHERWISE.
3. ALL LEVELS ARE IN METRES WITH REFERENCE TO PRINCIPAL DATUM.
4. 5 NOS. CCTV POLES SHALL BE AGREED WITH HKPF.
5. LIGHTING INTENSITY ON APRON AREA IS 50 LUX MINIMUM.
6. OTHER PASSAGE ROUTE INCLUDING EVA FOR OPERATION PURPOSE NOT SHOWN.
7. FIRE FIGHTING FACILITIES INCLUDING FIRE HYDRANTS SHALL BE PROVIDED IN THE APRON AREA TO THE SATISFACTION OF THE FIRE SERVICES DEPARTMENT.

LEGEND:

- 200T BOLLARD
- FENDER
- ▤ SHORE SEWAGE RECEPTION PIT AT APPROX. 100m c/c SPACING
- ▥ SEWAGE MANHOLE
- WATER SUPPLY CONNECTION PIT AT APPROX. 100m c/c SPACING
- ▧ POSSIBLE POWER FEEDER PIT FOR ON-SHORE POWER SUPPLY SYSTEM AT APPROX. 80m c/c SPACING
- ▨ ELECTICITY CONNECTION PIT AT APPROX. 80m c/c SPACING
- LIGHTING UNIT MOUNTED ON POLE AT APPROX. 20m c/c SPACING
- ▨ COMMON UTILITY TROUGH
- ▩ BRANCH TROUGH FOR SEWER AND WATER PIPE
- FEEDER TROUGH FOR SEWER AND WATER PIPE
- ▬ BRANCH TROUGH FOR POWER CABLE DUCT
- ▭ FEEDER TROUGH FOR POWER CABLE DUCT
- GANGWAY RAIL RESERVE
- - - LOT BOUNDARY

REV.	DESCRIPTION	BY	CHECKED	DATE

Civil Engineering and Development Department  
 土木工程發展署  
 KOWLOON DEVELOPMENT OFFICE  
 九龍發展處



KAI TAK DEVELOPMENT  
 ENGINEERING STUDY CUM DESIGN AND  
 CONSTRUCTION OF ADVANCE WORKS-INVESTIGATION,  
 DESIGN AND CONSTRUCTION

SITE FORMATION CUM MARINE WORKS

APRON AREA

GENERAL ARRANGEMENT

SHEET 7 OF 7

**MAUNSELL | AECOM**  
 Maunsell Consultants Asia Ltd.  
 茂盛(亞洲)工程顧問有限公司

DRG.NO. 圖紙編號 **607**

DESIGNED BY 設計	AGREEMENT NO. 合約編號	P. BY - APPROVED 負責人
J.L.	CE35/2006 (CE)	

DRAWN BY 繪圖	STATUS 階段
WSY	

SCALE 比例 A1 1:250  
 DIMENSIONS ARE IN 尺寸單位 MILLIMETRES  
 © COPYRIGHT RESERVED 版權所有

Plot File by: 2007-10-24 JIANGI