


PERMANENT ACCESS ARRANGEMENT

九龍灣
KOWLOON BAY

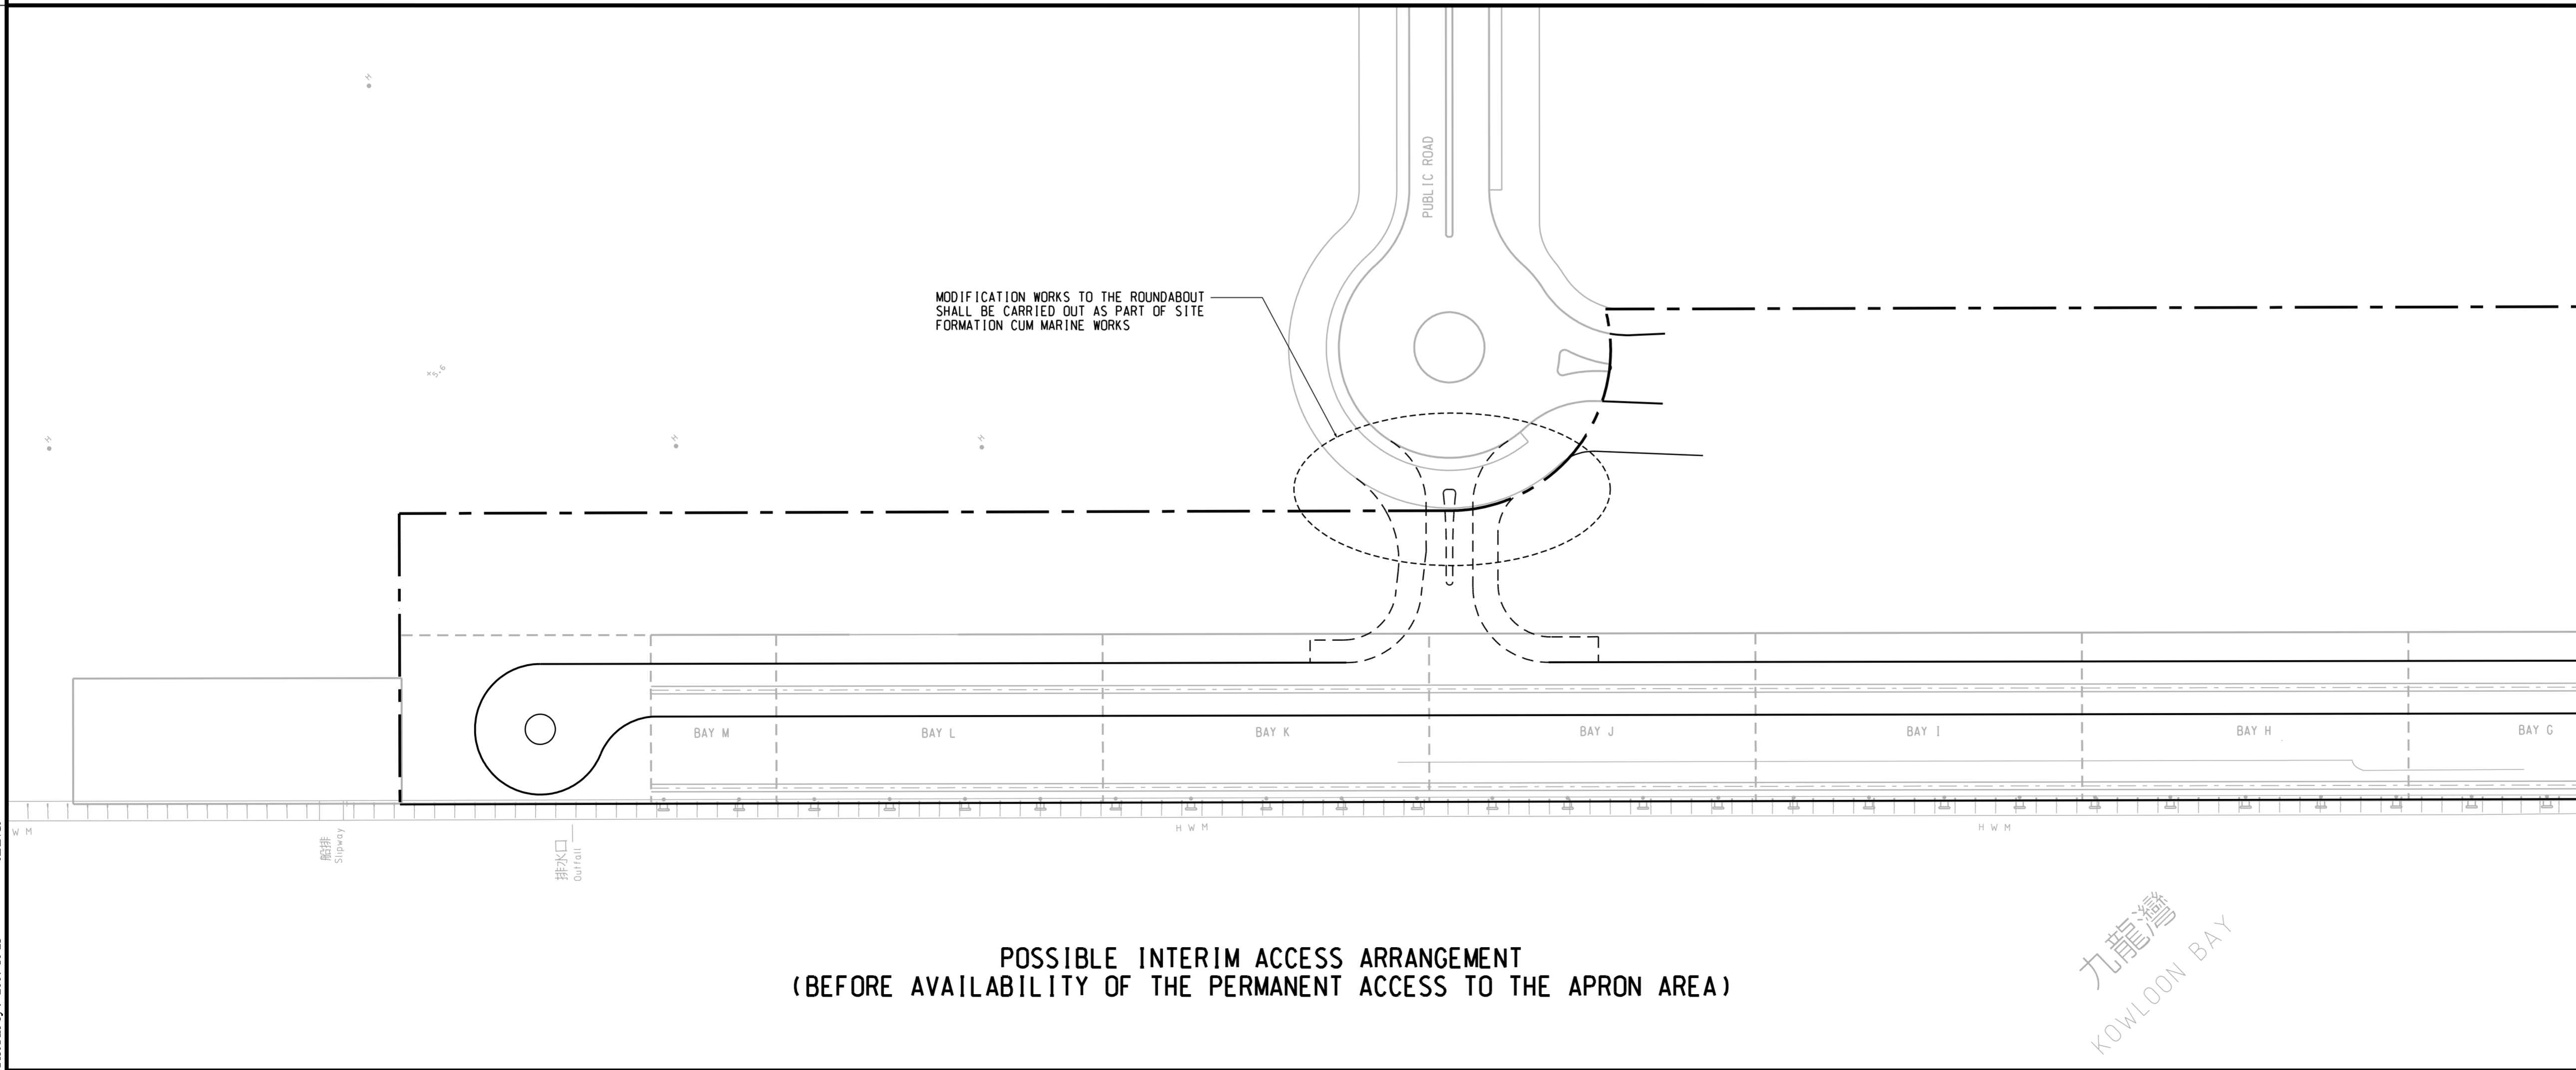

POSSIBLE INTERIM ACCESS ARRANGEMENT
(BEFORE AVAILABILITY OF THE PERMANENT ACCESS TO THE APRON AREA)

九龍灣
KOWLOON BAY

LEGEND:

--- LOT BOUNDARY

REV.	DESCRIPTION	DATE	BY

Civil Engineering and Development Department
KOWLOON DEVELOPMENT OFFICE



KA1 TAK DEVELOPMENT
ENGINEERING STUDY CUM DESIGN AND
CONSTRUCTION OF ADVANCE WORKS-INVESTIGATION,
DESIGN AND CONSTRUCTION

SITE FORMATION CUM MARINE WORKS

APRON AREA

ACCESS

MAUNSELL | AECOM

Maunsell Consultants Asia Ltd.
茂盛(亞洲)工程顧問有限公司

DRG.NO. 608
圖紙編號

DESIGNED BY 設計	J. L.	AGREEMENT NO. 合約編號	CE35/2006 (CE)	P. Dir. 負責人	APPROVED
-------------------	-------	-----------------------	----------------	----------------	----------

DRAWN BY 繪圖	W. T.	STATUS 階段	
----------------	-------	--------------	--

SCALE
比例 A1 1:750

DIMENSIONS ARE IN
尺寸單位 METRES

© COPYRIGHT RESERVED
版權所有

Plot File by : 2007-10-23