


PLAN

九龍灣
KOWLOON BAY

CUTLINE A - A

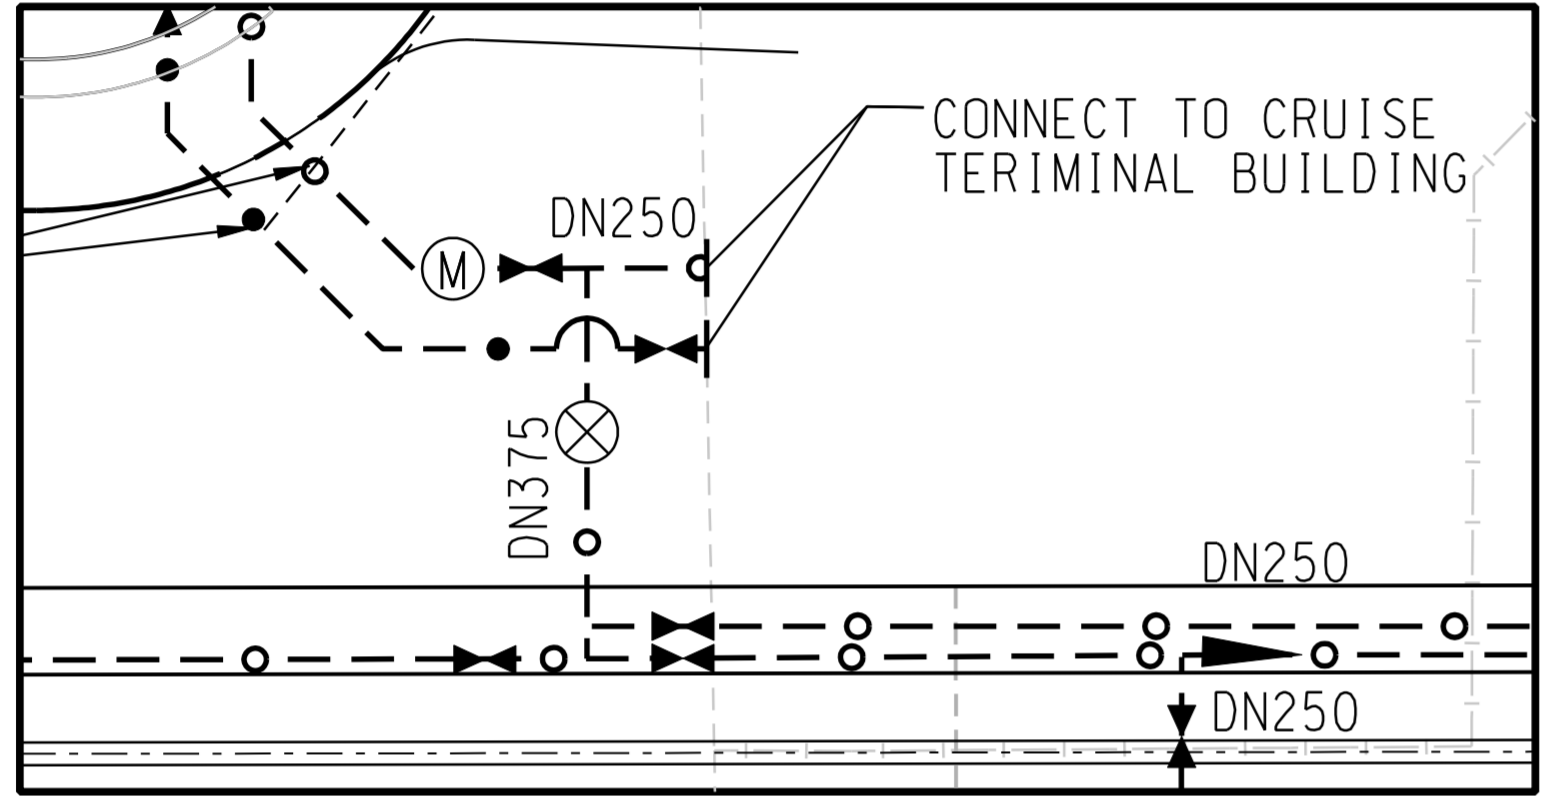


DETAIL A
SCALE 1:2000

NOTES:

1. THIS DRAWING SHALL BE READ IN CONJUNCTION WITH DRG. NO. 602 TO 607.
2. ALL DIMENSIONS ARE IN MILLIMETRES UNLESS SPECIFIED OTHERWISE.
3. ALL LEVELS ARE IN METRES WITH REFERENCE TO PRINCIPAL DATUM.
4. FIRE FIGHTING FACILITIES INCLUDING FIRE HYDRANTS SHALL BE PROVIDED IN THE APRON AREA TO THE SATISFACTION OF FIRE SERVICES DEPARTMENT.

LEGEND:

- (M) MASTER METER
- WATER SUPPLY CONNECTION PIT
- - - ○ - - - WATERMAIN (FRESH)
- - - ● - - - WATERMAIN (SALT)
- - - - - LOT BOUNDARY
- ⊗ CONTROL DEVICE

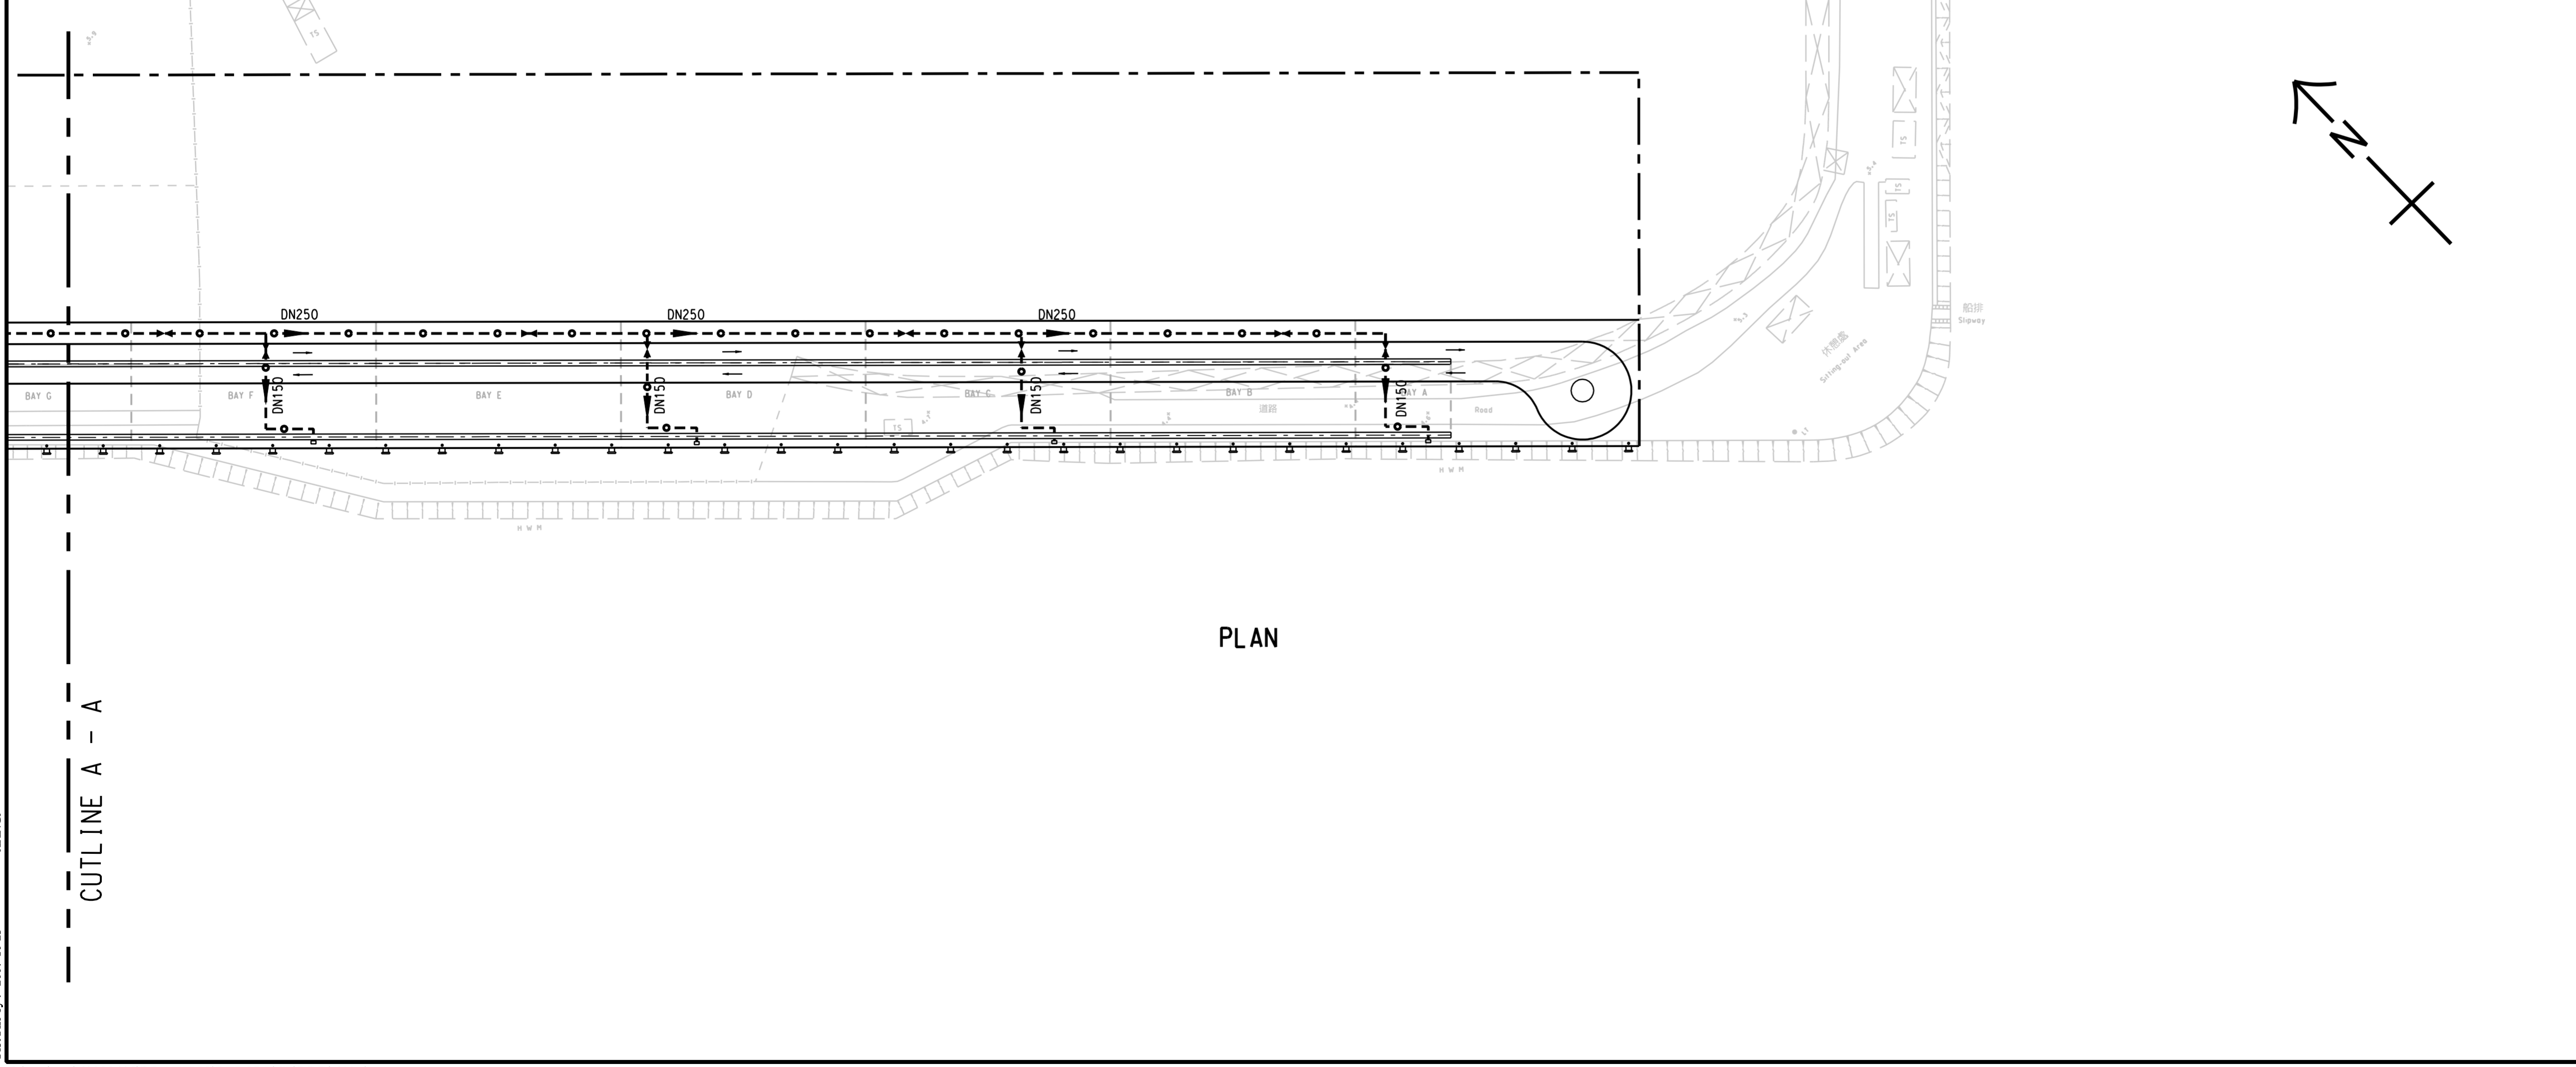

PLAN

CUTLINE A - A

REV.	DESCRIPTION	BY	CHECKED	DATE

Civil Engineering and Development Department
KOWLOON DEVELOPMENT OFFICE



KAI TAK DEVELOPMENT
ENGINEERING STUDY CUM DESIGN AND
CONSTRUCTION OF ADVANCE WORKS - INVESTIGATION,
DESIGN AND CONSTRUCTION

SITE FORMATION CUM MARINE WORKS
APRON AREA
WATER SUPPLY LAYOUT

MAUNSELL | AECOM
Maunsell Consultants Asia Ltd.
茂盛(亞洲)工程顧問有限公司

DRG. NO. 610
圖紙編號

DESIGNED BY: LDF
AGREEMENT NO.: CE35/2006 (CE)
P. 01+ APPROVED

SCALE: A1 1:1000
DIMENSIONS ARE IN METRES

© COPYRIGHT RESERVED
版權所有