



PLAN

九龍灣  
KOWLOON BAY

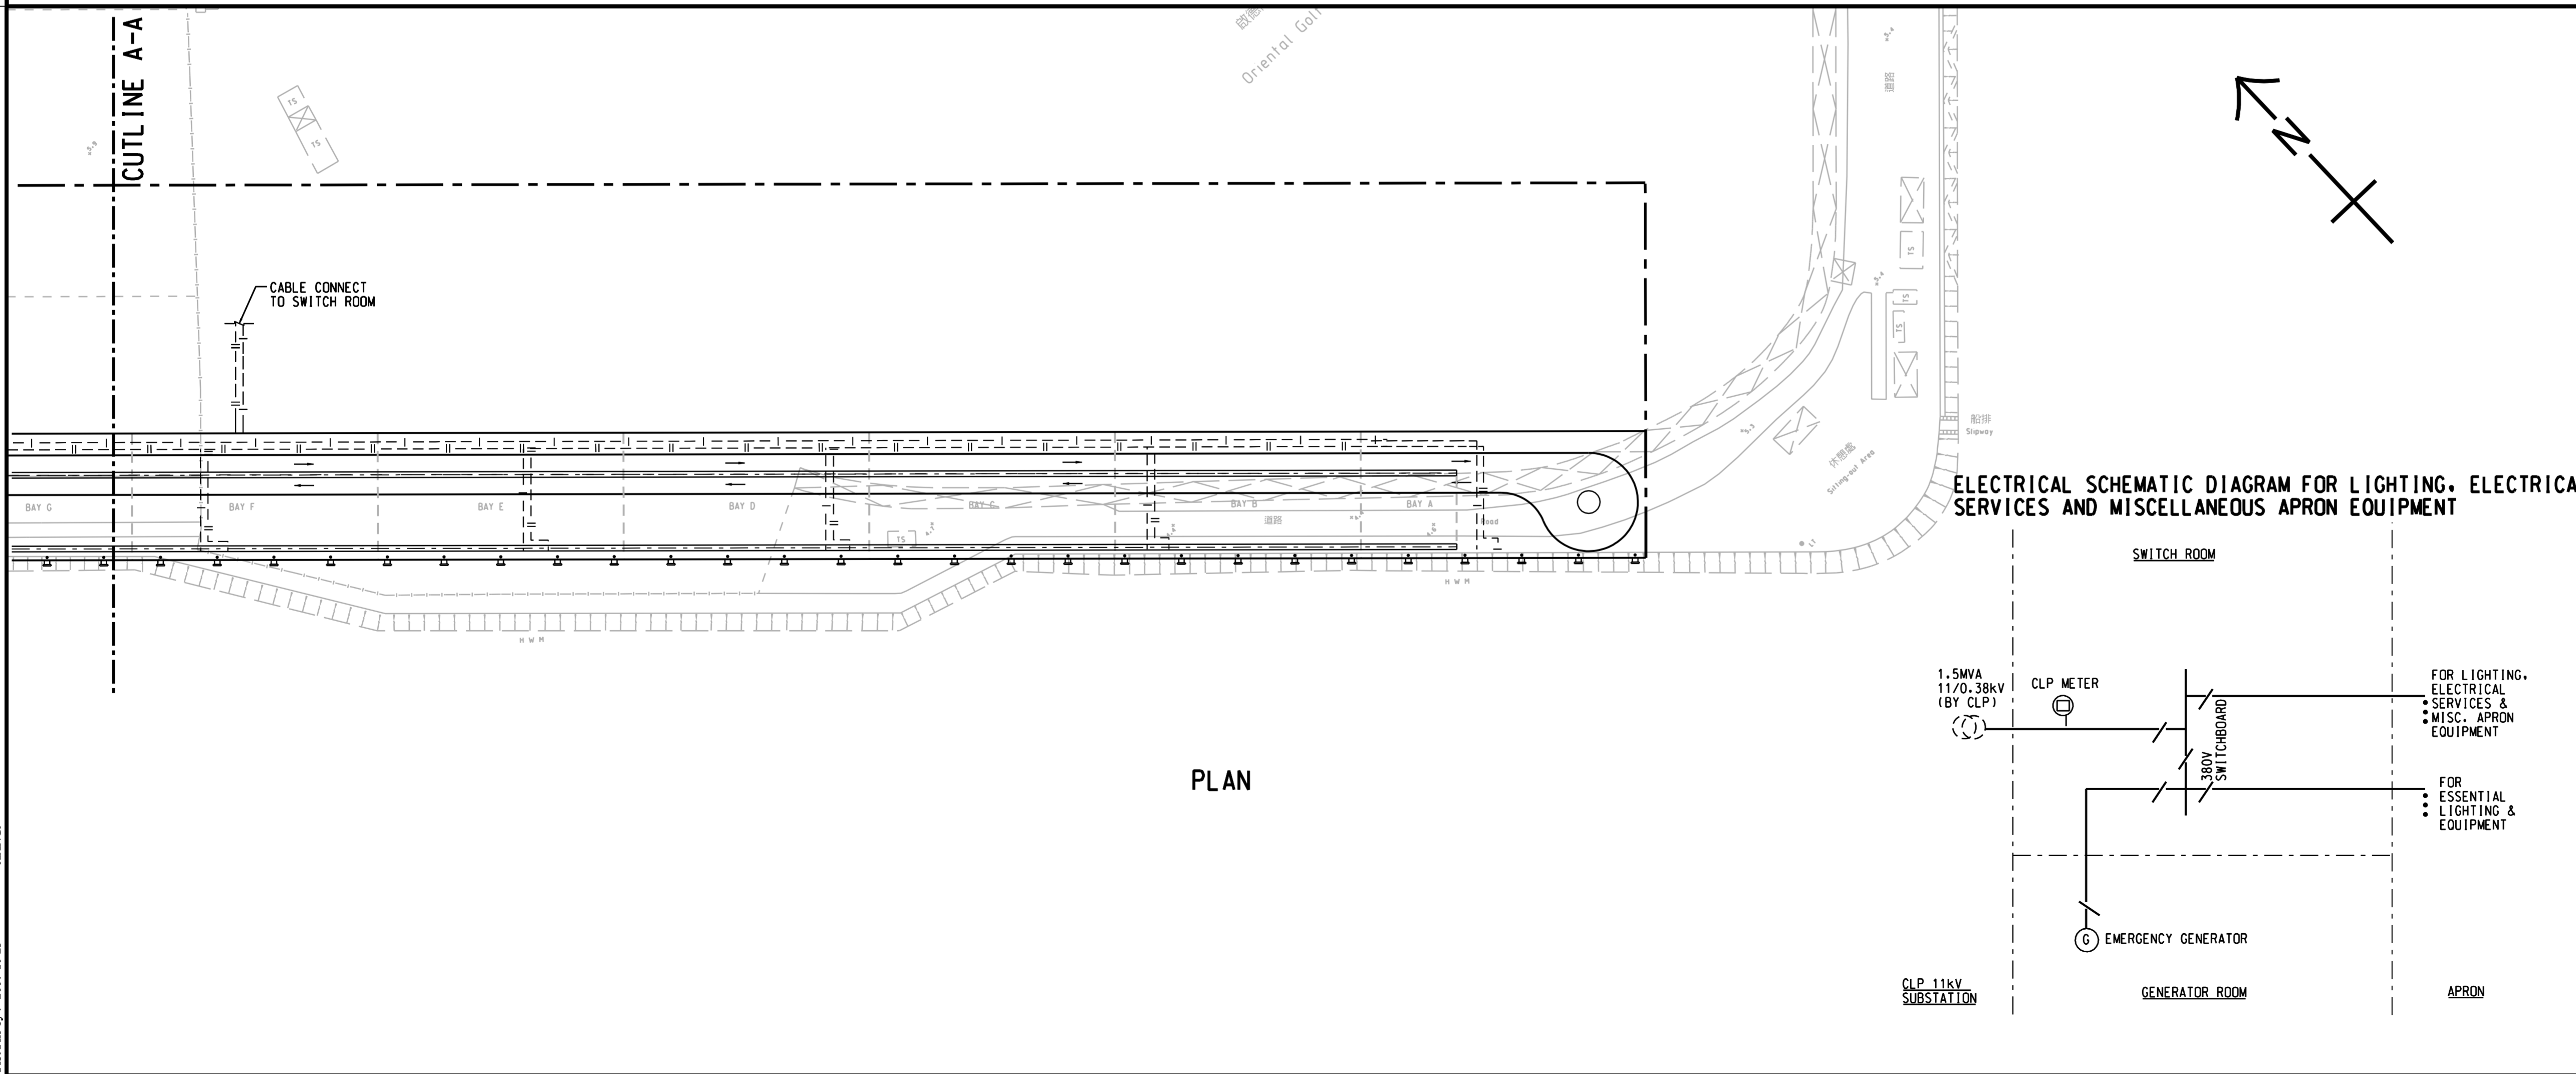

PLAN

ELECTRICAL SCHEMATIC DIAGRAM FOR LIGHTING, ELECTRICAL SERVICES AND MISCELLANEOUS APRON EQUIPMENT

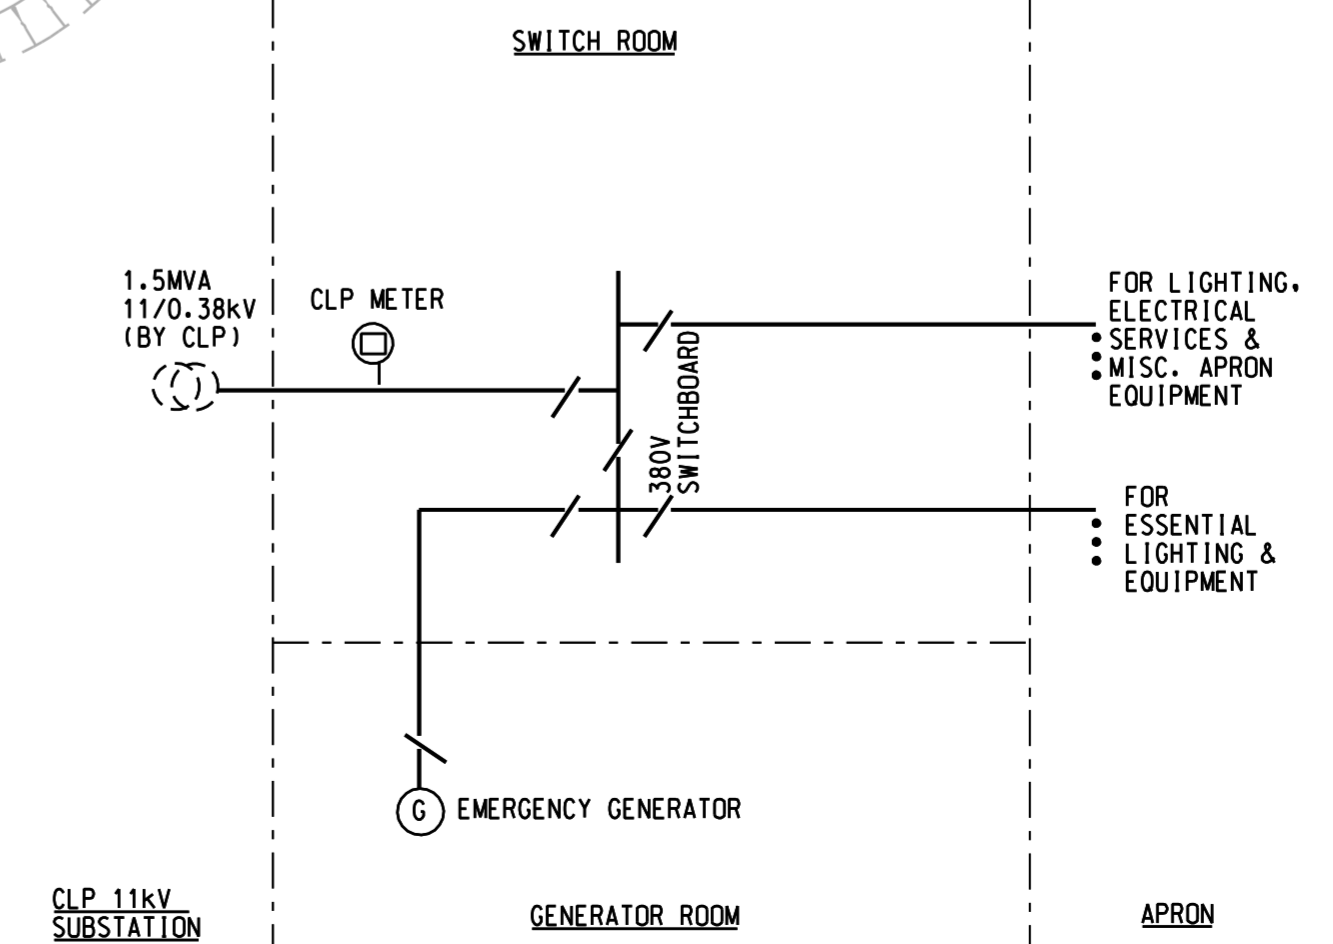

**NOTES:**

- THIS DRAWING SHALL BE READ IN CONJUNCTION WITH DRG. NO. 602 TO 607.
- ALL LEVELS ARE IN METRES WITH REFERENCE TO PRINCIPAL DATUM.

**LEGEND:**

- POWER SUPPLY CABLE FOR LIGHTING-ELECTRICAL SERVICES & MISCELLANEOUS APRON EQUIPMENT
- - - POSSIBLE ON-SHORE POWER SUPPLY CABLE

REV.	DESCRIPTION	BY	CHECKED	DATE

Civil Engineering and Development Department  
KOWLOON DEVELOPMENT OFFICE

KA I TAK DEVELOPMENT  
ENGINEERING STUDY CUM DESIGN AND  
CONSTRUCTION OF ADVANCE WORKS-INVESTIGATION,  
DESIGN AND CONSTRUCTION

SITE FORMATION CUM MARINE WORKS

APRON AREA

**LIGHTING AND POWER  
SUPPLY CABLE LAYOUT**

**MAUNSELL | AECOM**  
Maunsell Consultants Asia Ltd.  
茂盛(亞洲)工程顧問有限公司

DRG.NO. 611  
圖紙編號

DESIGNED BY 設計 J.L.	AGREEMENT NO. 合約編號 CE35/2006 (CE)	P. 01+ APPROVED 表決人
DRAWN BY 繪圖 WSY	STATUS 階段	
SCALE 比例 A1 1:1000		
DIMENSIONS ARE IN 尺寸單位 METRES	© COPYRIGHT RESERVED 版權所有	